

Command= 210-

Point#, Start#-End# or G#= 1-5966

Bearing	Distance	Elev	Descrip	Pnt.	Northing	Easting	Type
-----02-16-2025-----15:16:18-----D:...\BMHOME18							
			sethub	1	4956.2376	4873.1148	
			fndipin	2	4799.7889	4872.4890	TRA
			sethub	3	4795.0365	4792.2997	TRA
			sethub	4	4924.0927	4779.8912	TRA
			fndip	5	4885.1450	4986.9605	SS
			fndnlip	6	4904.7770	4879.6981	SS
			fndipin	7	4945.1043	4529.9753	SS
			sig/hole	8	4939.1046	4577.8414	SS
			fndip	9	4936.4084	4621.7055	SS
			fndipcrm	10	4929.0737	4741.6723	SS
			baseipin	11	4926.5325	4781.5633	SS
			clbotst	12	4867.7115	4828.5289	SS
			corbld	13	4865.6434	4826.0938	SS
			cordeck	14	4868.8178	4815.7695	SS
			corbldg	15	4863.4248	4789.8629	SS
			corrtwl	16	4920.6566	4781.8344	SS
			corrtwl	17	4914.4684	4830.1667	SS
			fdrersp	18	4783.0605	4869.5765	SS
			ipiner	19	4790.7805	4842.2629	SS
			ipiner**	20	4808.7697	4840.6306	SS
			ipiner	21	4860.9439	4883.2815	SS
			corretwl	22	4865.4539	4834.5242	SS
			corcld	23	4865.5442	4826.1204	SS
			clbotst	24	4858.8616	4830.1819	SS
			corbld	25	4829.4710	4828.1946	SS
			cordkup	26	4822.3678	4828.6859	SS
			cordkup	27	4820.1100	4792.4174	SS
			fndipin	28	4820.3028	4734.3337	SS
			corbld	29	4827.2886	4791.9652	SS
			corrtwl	30	4813.7829	4788.8516	SS
			endretwl	31	4812.9463	4796.3855	SS
			corretwl	32	4813.7645	4788.8671	SS
			corwll	33	4862.3399	4786.0821	SS
			corchim	34	4859.6149	4788.6763	SS
			corwll	35	4861.8820	4785.2146	SS
			bowedwl	36	4848.7500	4785.6791	SS
			corwl	37	4813.8208	4788.8417	SS
			pinchk	38	4820.2886	4734.3420	SS
			corbld	39	4827.2754	4792.0393	SS

JOB #3 784BENNETT [5966]

Bearing	Distance	Elev	Descrip	Pnt.	Northing	Easting	Type
-----02-16-2025-----15:16:18-----D:... \BMHOME18							
			corbld	40	4863.4132	4789.9037	SS
			clbotst	41	4865.4380	4796.4232	SS
			cordeck	42	4867.8191	4799.7654	SS
			anchor	43	4914.1191	4829.3251	SS
			pole	44	4921.7142	4829.3640	SS
			corhse*	45	4900.5945	4868.3118	SS
			fndip	46	4818.8819	5255.0998	SS
			corhse	47	4904.0672	4847.9086	TRA
			fndip@ok	48	4801.2111	4888.2128	SS
				49	4900.6214	4868.1541	TRA
				50	4885.1450	4986.9605	
				51	4813.1386	4788.8193	INT
				55	4904.7963	4879.6957	TRA
				56	4918.4271	4830.9351	TRA
				57	4808.8632	4840.7203	TRA
				58	4816.9664	4791.5435	TRA
				59	4790.8250	4842.3314	TRA
				60	4783.0587	4869.6177	TRA
				61	4799.8013	4872.5650	TRA
				62	4860.9904	4883.3365	TRA
				63	4795.1777	4888.8106	TRA
				64	4861.0012	4883.3384	INT
				65	4654.1368	4928.5839	TRA
				66	4718.7595	4590.3010	TRA
				67	4858.1330	4554.0929	TRA
				68	4816.9652	4791.5507	TRA
				70	4911.5001	4880.5643	TRA
				71	4801.7267	4887.6224	TRA
				72	4808.0131	4838.1804	TRA
				73	4814.2995	4788.7385	TRA
				74	4924.0515	4781.3557	TRA
				75	4917.7738	4830.9601	TRA
				76	4929.0737	4741.6723	TRA
				77	4900.9165	4868.1413	TRA
				78	4904.4103	4848.0584	TRA
				79	4739.1314	4837.0442	INT
				80	4874.3961	4983.7932	INT
				81	4934.4842	4957.8478	INT
				82	4934.4759	4957.8512	INT
				83	4907.6722	4974.4595	INT
				84	4653.9248	4896.9293	TRA
				85	4655.7994	4922.3603	INT
				86	4923.1445	4781.4974	INT
				87	4922.8741	4781.1889	INT
				88	4813.1418	4788.8655	INT
				89	4826.6869	4629.5280	INT
			calcor	90	4923.5027	4781.2824	INT
			calcor	91	4911.4088	4880.5484	INT
			calcor	92	4801.6486	4887.8080	INT
			calcor	93	4917.4558	4830.9154	TRA
			calcor	94	4807.7066	4838.3375	TRA
				95	4819.3908	4749.3060	TRA
				96	4819.3387	4749.3028	INT
				97	4821.8132	4679.3544	INT
				98	4814.4144	4789.0176	INT
				100	4916.4560	4878.7259	TRA
				101	4897.4769	4877.6496	TRA
				102	4896.7171	4880.3677	INT

JOB #3 784BENNETT [5966]

Bearing	Distance	Elev	Descrip	Pnt.	Northing	Easting	Type
-----02-16-2025-----15:16:18-----D:...\BMHOME18							
				103	4896.7171	4880.3677	INT
				104	4911.1077	4828.8890	TRA
				105	4860.0314	4871.6787	TRA
				106	4900.0772	4868.3478	INT
				107	4910.9764	4880.4948	INT
				108	4911.1298	4880.5140	TRA
				109	4801.3696	4887.7734	INT
				110	4807.5670	4838.3202	TRA
				111	4917.3162	4830.8982	TRA
				200	4885.1450	4986.9605	
				201	4652.0401	4937.6180	TRA
				202	4650.8249	4912.1469	TRA
				203	4339.2381	4958.3927	TRA
				204	4309.3410	5400.9084	TRA
				205	4650.1761	5282.0355	TRA
				206	4716.4533	5258.9279	TRA
				207	4819.5314	5252.4734	TRA
				208	4885.1450	4986.9605	TRA
				209	4886.1772	4875.9593	INT
				210	4911.6701	4880.2982	INT
			cal	300	4865.5768	4814.8027	TRA
			cal	301	4865.1428	4814.9421	TRA
			cal	303	4910.9399	4880.4929	INT
			cal	304	4911.8075	4880.1699	INT
			cal	305	4911.3902	4880.5510	INT
			cal	306	4911.6701	4880.2982	INT
			cal	307	4910.9685	4880.9104	INT
			cal	308	4910.9055	4880.0194	INT
			cal	309	4917.4162	4830.9141	TRA
			cal	310	4923.8926	4781.3353	TRA
			cal	311	4813.5213	4788.9241	TRA
			cal	312	4814.1638	4789.0552	INT
			cal	313	4807.6875	4838.6340	TRA
	50.00		SETPK	401	5016.7558	4184.3981	
	50.00		SETHUB	402	4856.7786	4118.7051	TRA
	48.11		FNDIP	403	4929.0737	4741.6723	SS
			FNDIPIM	404	4945.1063	4529.9582	SS
	49.59		SPIKE	405	4974.4885	4370.3755	SS
	49.74		IPINERN	406	4990.2123	4266.5987	SS
	47.05		FNDIPIN	407	5418.0688	3470.3215	SS
	50.59		BASEIP	408	5244.2085	3744.9979	SS
	49.76		FNDIPIN*	409	5075.0535	4026.5282	SS
	50.49		FNDIP	410	5062.5224	4047.7591	SS
	49.74		POLE	411	5029.8340	4126.3327	SS
	48.98		2NDANHO	412	5016.6154	4122.1582	SS
	49.02		COREP	413	5013.8336	4125.1801	SS
	50.07		CORDECK*	414	5001.7158	4127.7300	SS
	48.78		CORHSE	415	5000.7191	4131.4953	SS
	49.06		CENTUBE	416	5006.1450	4129.6264	SS
	49.26		CENTUBE	417	5004.0217	4137.6722	SS
	49.11		CENTUBE	418	5002.7888	4142.2310	SS
	48.98		CENTUBE	419	5000.6596	4149.7659	SS
	48.93		CENTUBE	420	4998.9158	4157.8565	SS
	48.96		CORHSE	421	5000.1579	4149.9702	SS
	48.77		CORHSE	422	4998.6952	4155.2851	SS
	48.10		CORHSE	423	4992.3233	4169.0749	SS
	49.20		COREP	424	4998.4361	4174.2555	SS
	42.41		CORHSE*	425	4966.3759	4162.2086	SS

JOB #3 784BENNETT [5966]

Bearing	Distance	Elev	Descrip	Pnt.	Northing	Easting	Type
-----02-16-2025-----15:16:18-----D:... \BMHOME18							
	48.63		2NDANCH	426	4994.1708	4182.6834	SS
	49.88		POLE	427	5009.0912	4187.0793	SS
	39.05		SETNAIL*	428	4847.3577	4187.1249	SS
			APPFNDIP	429	4967.1069	4372.0982	INT
			CALCOR	430	5006.4796	4192.3218	INT
	50.09		cordeck	431	4972.9817	4119.9699	SS
	37.09		topibar	432	4744.8978	4213.1588	SS
	39.03		nailchk	433	4847.4191	4187.1179	SS
				500	5418.0688	3470.3215	
				501	5221.6860	3778.8183	TRA
				502	5110.5267	3965.2550	TRA
				503	4977.2620	3910.6973	TRA
				504	4970.7532	3983.6676	TRA
				505	5075.0513	4026.3665	TRA
				506	5062.5281	4047.7492	TRA
				507	4623.5989	4059.2558	TRA
				508	4623.8170	3746.9259	TRA
				509	4870.9255	3254.8804	TRA
				510	5320.8623	3329.1787	TRA
				511	5282.3931	3415.0013	TRA
				512	5428.9322	3445.4052	TRA
				513	5418.0694	3470.3201	TRA
				514	4540.1331	4633.5261	TRA
				550	4942.3194	4529.0439	
				551	4936.4084	4621.7055	TRA
				552	4826.6566	4629.0914	TRA
				553	4829.2031	4589.1725	TRA
				554	4833.7959	4547.0098	INT
				570	5062.5288	4047.7475	
				571	5031.5374	4117.1416	TRA
				572	4788.7346	4130.1319	TRA
				573	4797.8990	4054.6865	TRA
				574	5062.5281	4047.7492	TRA
				575	4623.4942	4209.2557	TRA
				576	4623.5459	4135.2558	TRA
				577	4998.0992	4192.0146	INT
				578	5034.8196	4191.0687	TRA
			*rrspk	1002	5.9110	-92.6617	
			*esmt	1003	7.2629	-103.0238	
			*pkset	1004	14.0226	-154.8347	
			*irod	1005	-142.0749	-68.1628	
			*ip fnd	1007	15.4876	-151.8777	
			*cor	1008	13.6008	-151.6016	
			*cor	1010	-151.8744	-127.3571	
			*esmt	1011	-143.7085	-78.0307	
			*12"cmp	1021	-96.0889	-82.2260	
			*corbld	1022	-74.6567	-93.2957	
			*corbld	1023	-34.4278	-96.0396	
			*corbld	1024	-37.4875	-132.0718	
			*slsw@8d	1025	-35.7960	-113.9668	
			*sw&pk	1026	4.0075	-116.4212	
			*cr pk	1027	2.1514	-101.2121	
			*mailbox	1028	15.7727	-99.8442	
			*netco	1029	15.7345	-96.6440	
			*ep	1030	24.7076	-85.2638	
			*smh	1031	36.5760	-38.8276	
			*ssc	1032	45.0251	-105.5091	
			*cr ep	1033	31.0053	-138.4341	

JOB #3 784BENNETT [5966]

Bearing	Distance	Elev	Descrip	Pnt.	Northing	Easting	Type
-----	-----	02-16-	2025----	15:16:	18-----	-----	D:... \BMHOME18
			*fndnail	1034	15.6272	-151.7724	
			*fnd pk	1035	14.1118	-154.6280	
			*gasline	1037	28.4762	-164.3019	
			*gasline	1038	28.0223	-114.1891	

Point#, Start#-End# or G#= 4-


OWNER OF RECORD:
DOUGLAS E. & SUZANNE M. BENNETT
471 WINNACUNNET ROAD
HAMPTON, NH 03842
TAX MAP 222 LOT 104, RCRD 5751-1315
ZONING CLASS: RB (PORTION WCD)
LOT AREA: 29,000 SF±

PORTION OF LOT IS LOCATED IN FEMA FLOOD
HAZARD ZONE AE (EL 9). REFERENCE FIRM
MAP NO 33015C0441E DATED 05-17-2005

REAR OF LOT IS STATE JURISDICTIONAL
WETLAND AND PROTECTED SHORELAND.

ZBA APPLICATION PLAN
471 WINNACUNNET ROAD
HAMPTON, NH
SCALE: 1"=20' AUG 25, 2017


STOCKTON SERVICES
HAMPTON, NH

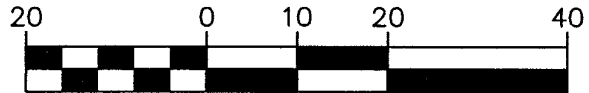


1 INCH = 20 FEET



8/25/17

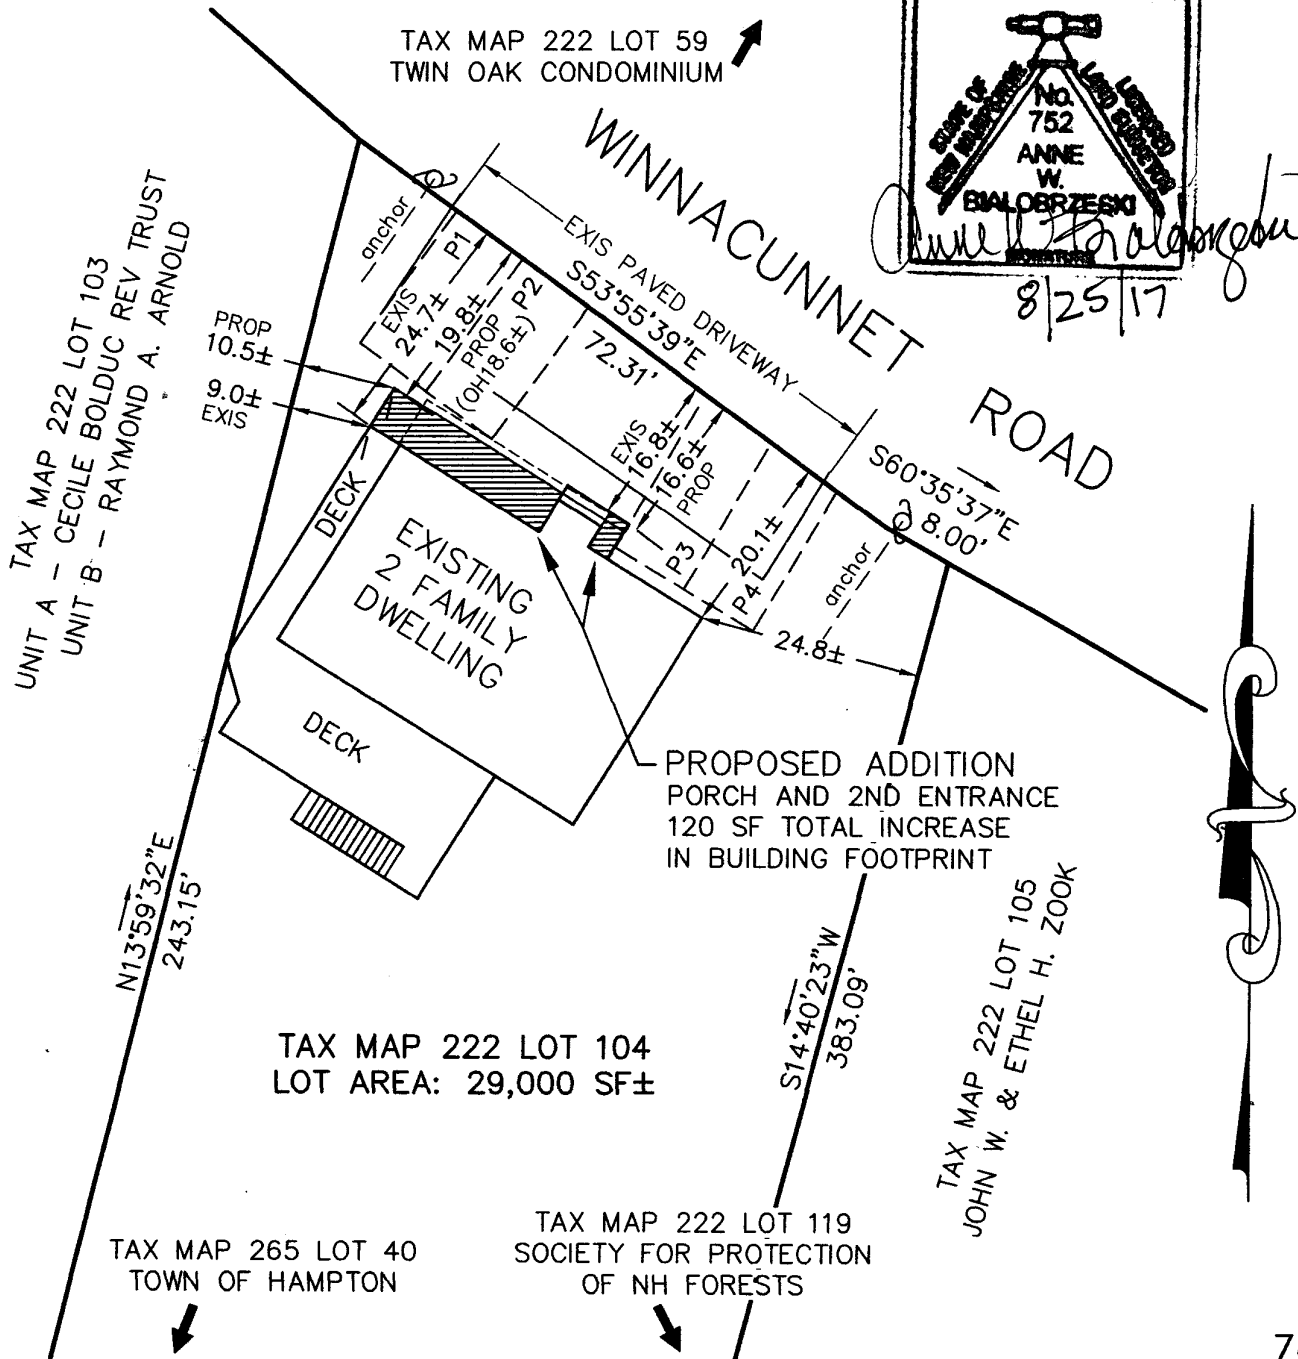

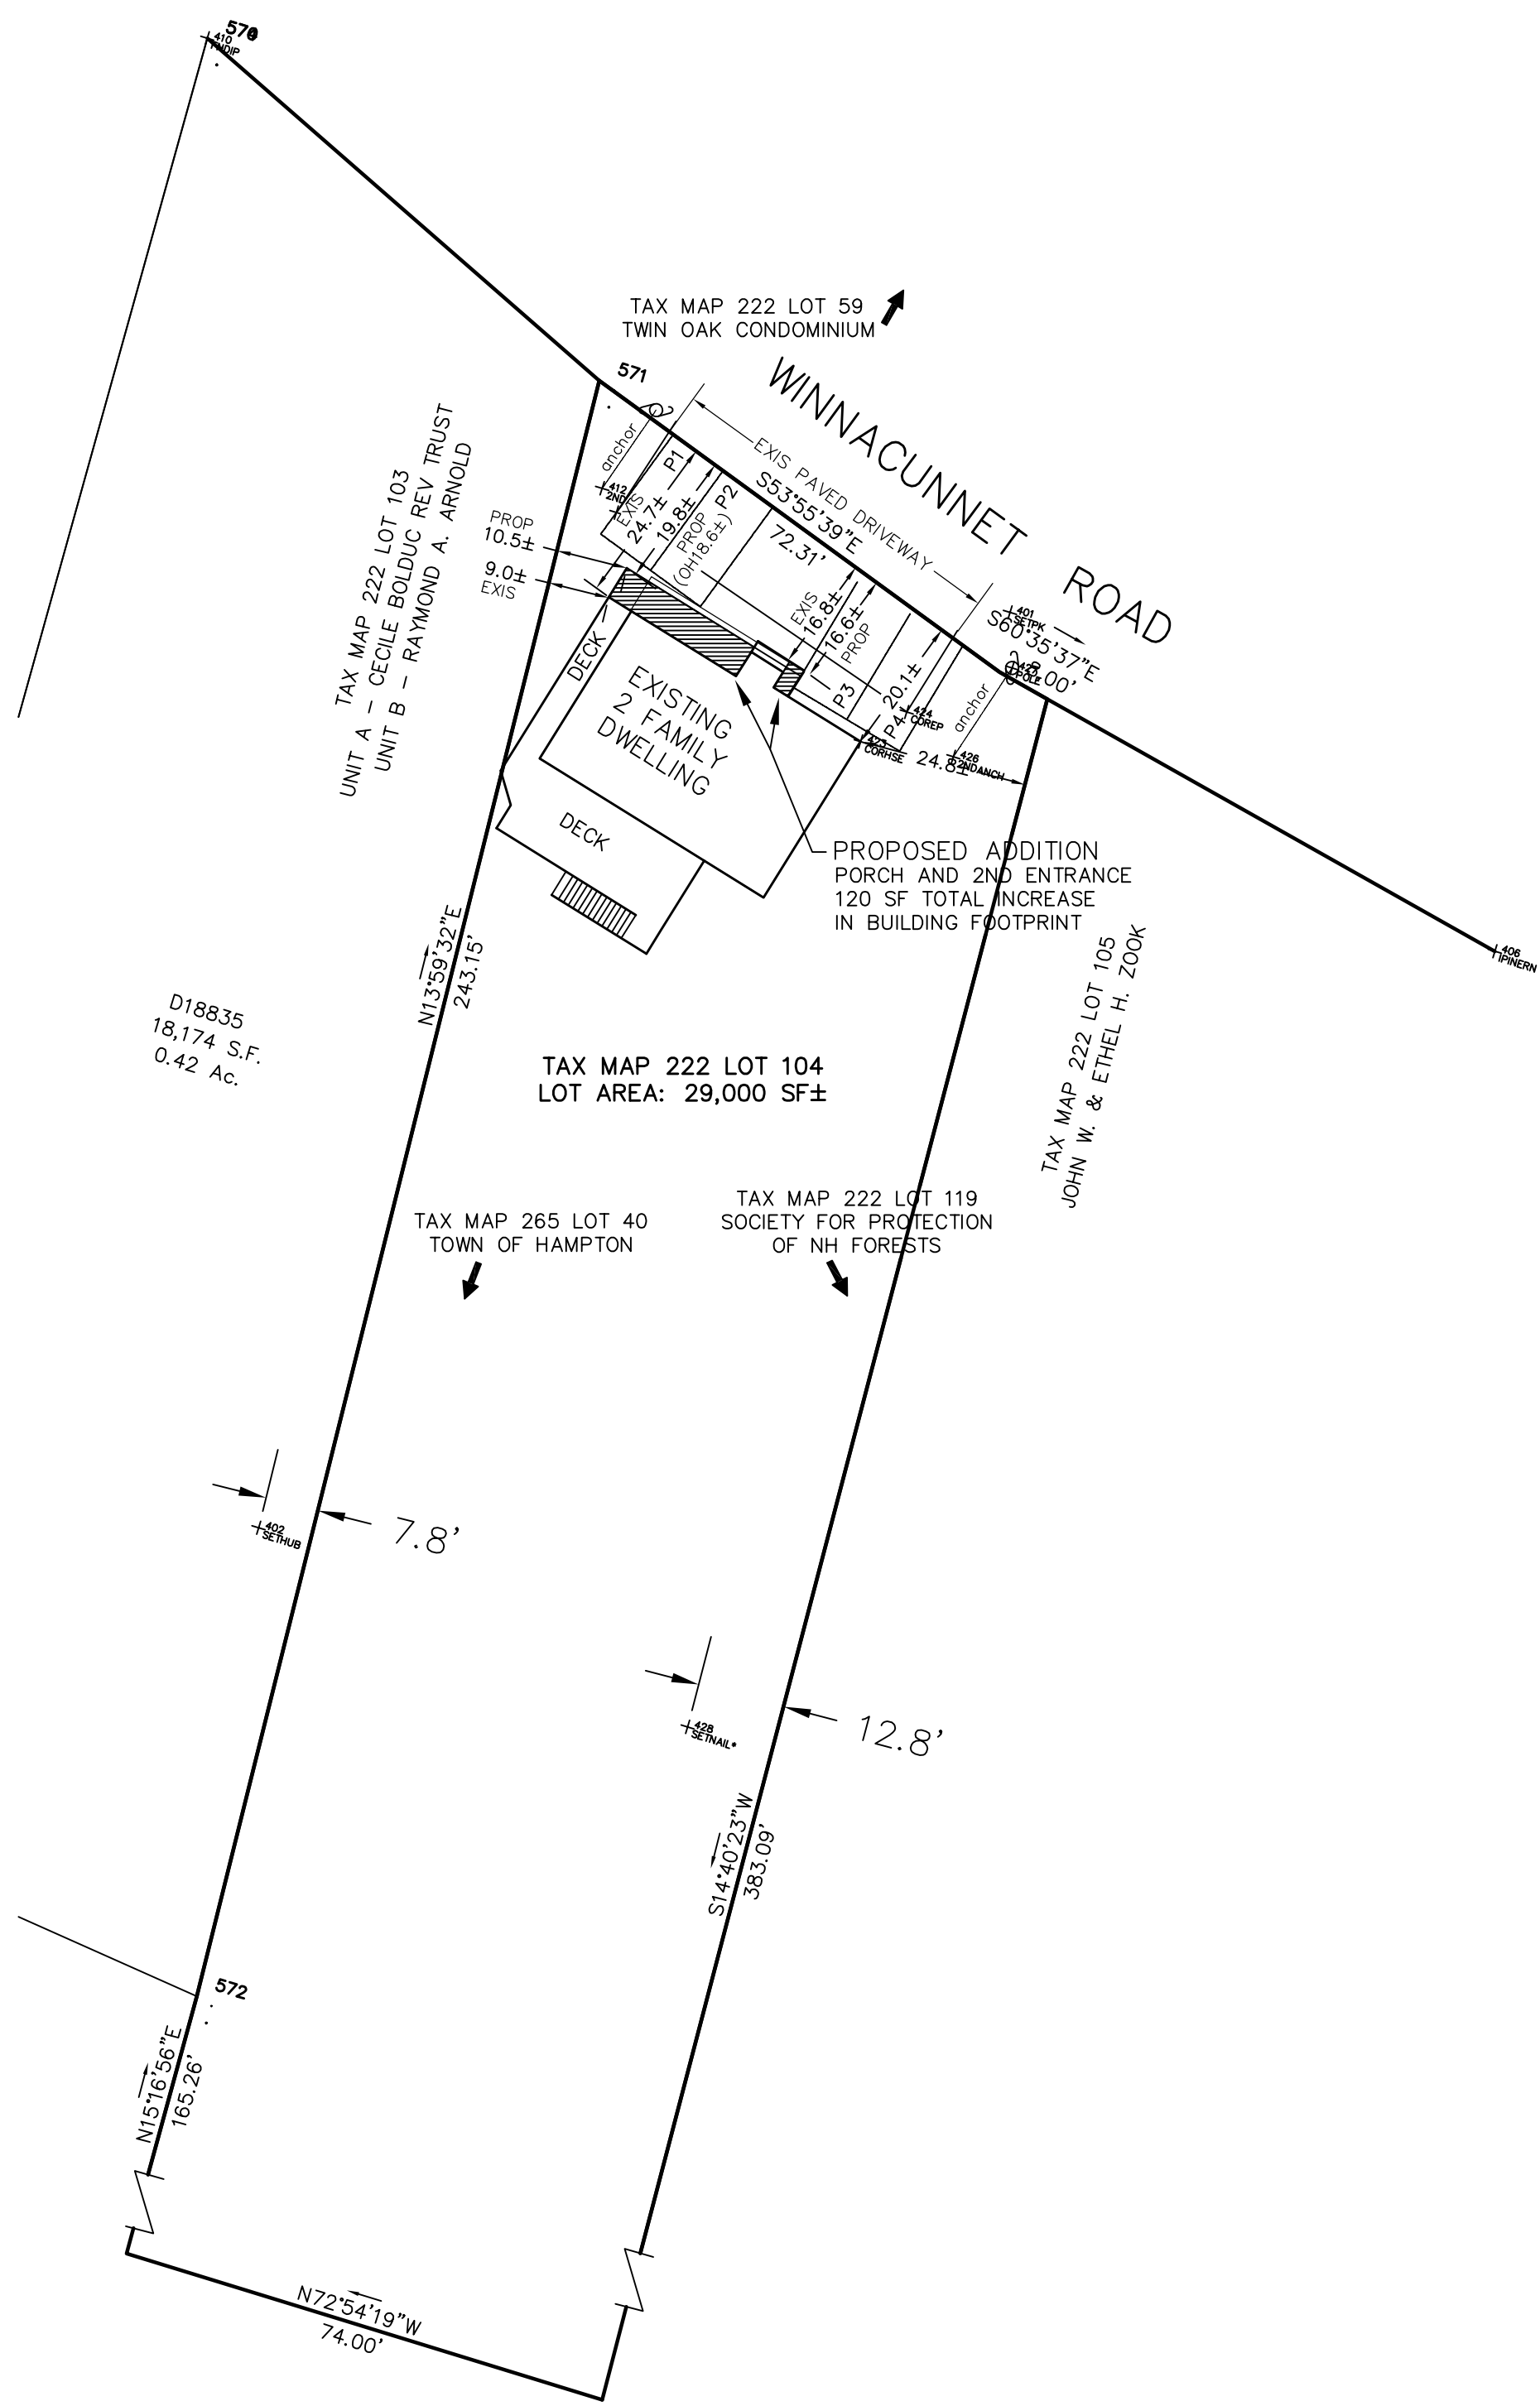

SPRING MARSH

Location SPRING MARSH**Mblu** 265/ 4/ / /**Acct#** 6328**Owner** HAMPTON, TOWN OF**Assessment** \$100**Appraisal** \$100**PID** 6328**Building Count** 1

Current Value

Appraisal			
Valuation Year	Improvements	Land	Total
2016	\$0	\$100	\$100
Assessment			
Valuation Year	Improvements	Land	Total
2016	\$0	\$100	\$100

Owner of Record

Owner HAMPTON, TOWN OF**Sale Price** \$35**Co-Owner****Certificate****Address** 100 WINNACUNNET RD
HAMPTON, NH 03842-2119**Book & Page** 3185/2481**Sale Date** 11/12/1996**Instrument** 00

Ownership History

Ownership History					
Owner	Sale Price	Certificate	Book & Page	Instrument	Sale Date
HAMPTON, TOWN OF	\$35		3185/2481	00	11/12/1996
BATTCOCK,MARTIN G & KATHLEEN	\$0		2221/0579	00	05/20/1974

Building Information

Building 1 : Section 1**Year Built:****Living Area:** 0**Replacement Cost:** \$0**Building Percent****Good:****Replacement Cost****Less Depreciation:** \$0

Building Attributes	
Field	Description
Style	Vacant Land
Model	
Grade:	
Stories:	
Occupancy	
Exterior Wall 1	
Exterior Wall 2	
Roof Structure:	
Roof Cover	
Interior Wall 1	
Interior Wall 2	
Interior Flr 1	
Interior Flr 2	
Heat Fuel	
Heat Type:	
AC Type:	
Total Bedrooms:	
Total Bthrms:	
Total Half Baths:	
Total Xtra Fixtrs:	
Total Rooms:	
Bath Style:	
Kitchen Style:	
MHP	

Building Photo

(<http://images.vgsi.com/photos2/HamptonNHPhotos//default.jpg>)

Building Layout

Building Sub-Areas (sq ft)	Legend
No Data for Building Sub-Areas	

Extra Features

Extra Features	Legend
No Data for Extra Features	

Land

Land Use		Land Line Valuation	
Use Code	9035	Size (Acres)	0.59
Description	TOWN-PROP MDL-00	Frontage	0
Zone	BS	Depth	0
Neighborhood		Assessed Value	\$100
Alt Land Appr Category	No	Appraised Value	\$100

Outbuildings

Outbuildings	Legend
No Data for Outbuildings	

Valuation History

Appraisal			
Valuation Year	Improvements	Land	Total
2016	\$0	\$100	\$100
2015	\$0	\$100	\$100
2014	\$0	\$100	\$100

Assessment			
Valuation Year	Improvements	Land	Total
2016	\$0	\$100	\$100
2015	\$0	\$100	\$100
2014	\$0	\$100	\$100

(c) 2016 Vision Government Solutions, Inc. All rights reserved.



Google Earth

feet 300
meters 90






Google Earth



TY: LOCATION and whether MAIN or SERVICE - NEW - REPLACEMENT
RELOCATE - RETIRE - CLAMP etc. If service; is it INSIDE or

MAKE DRAWING IN SPACE BELOW

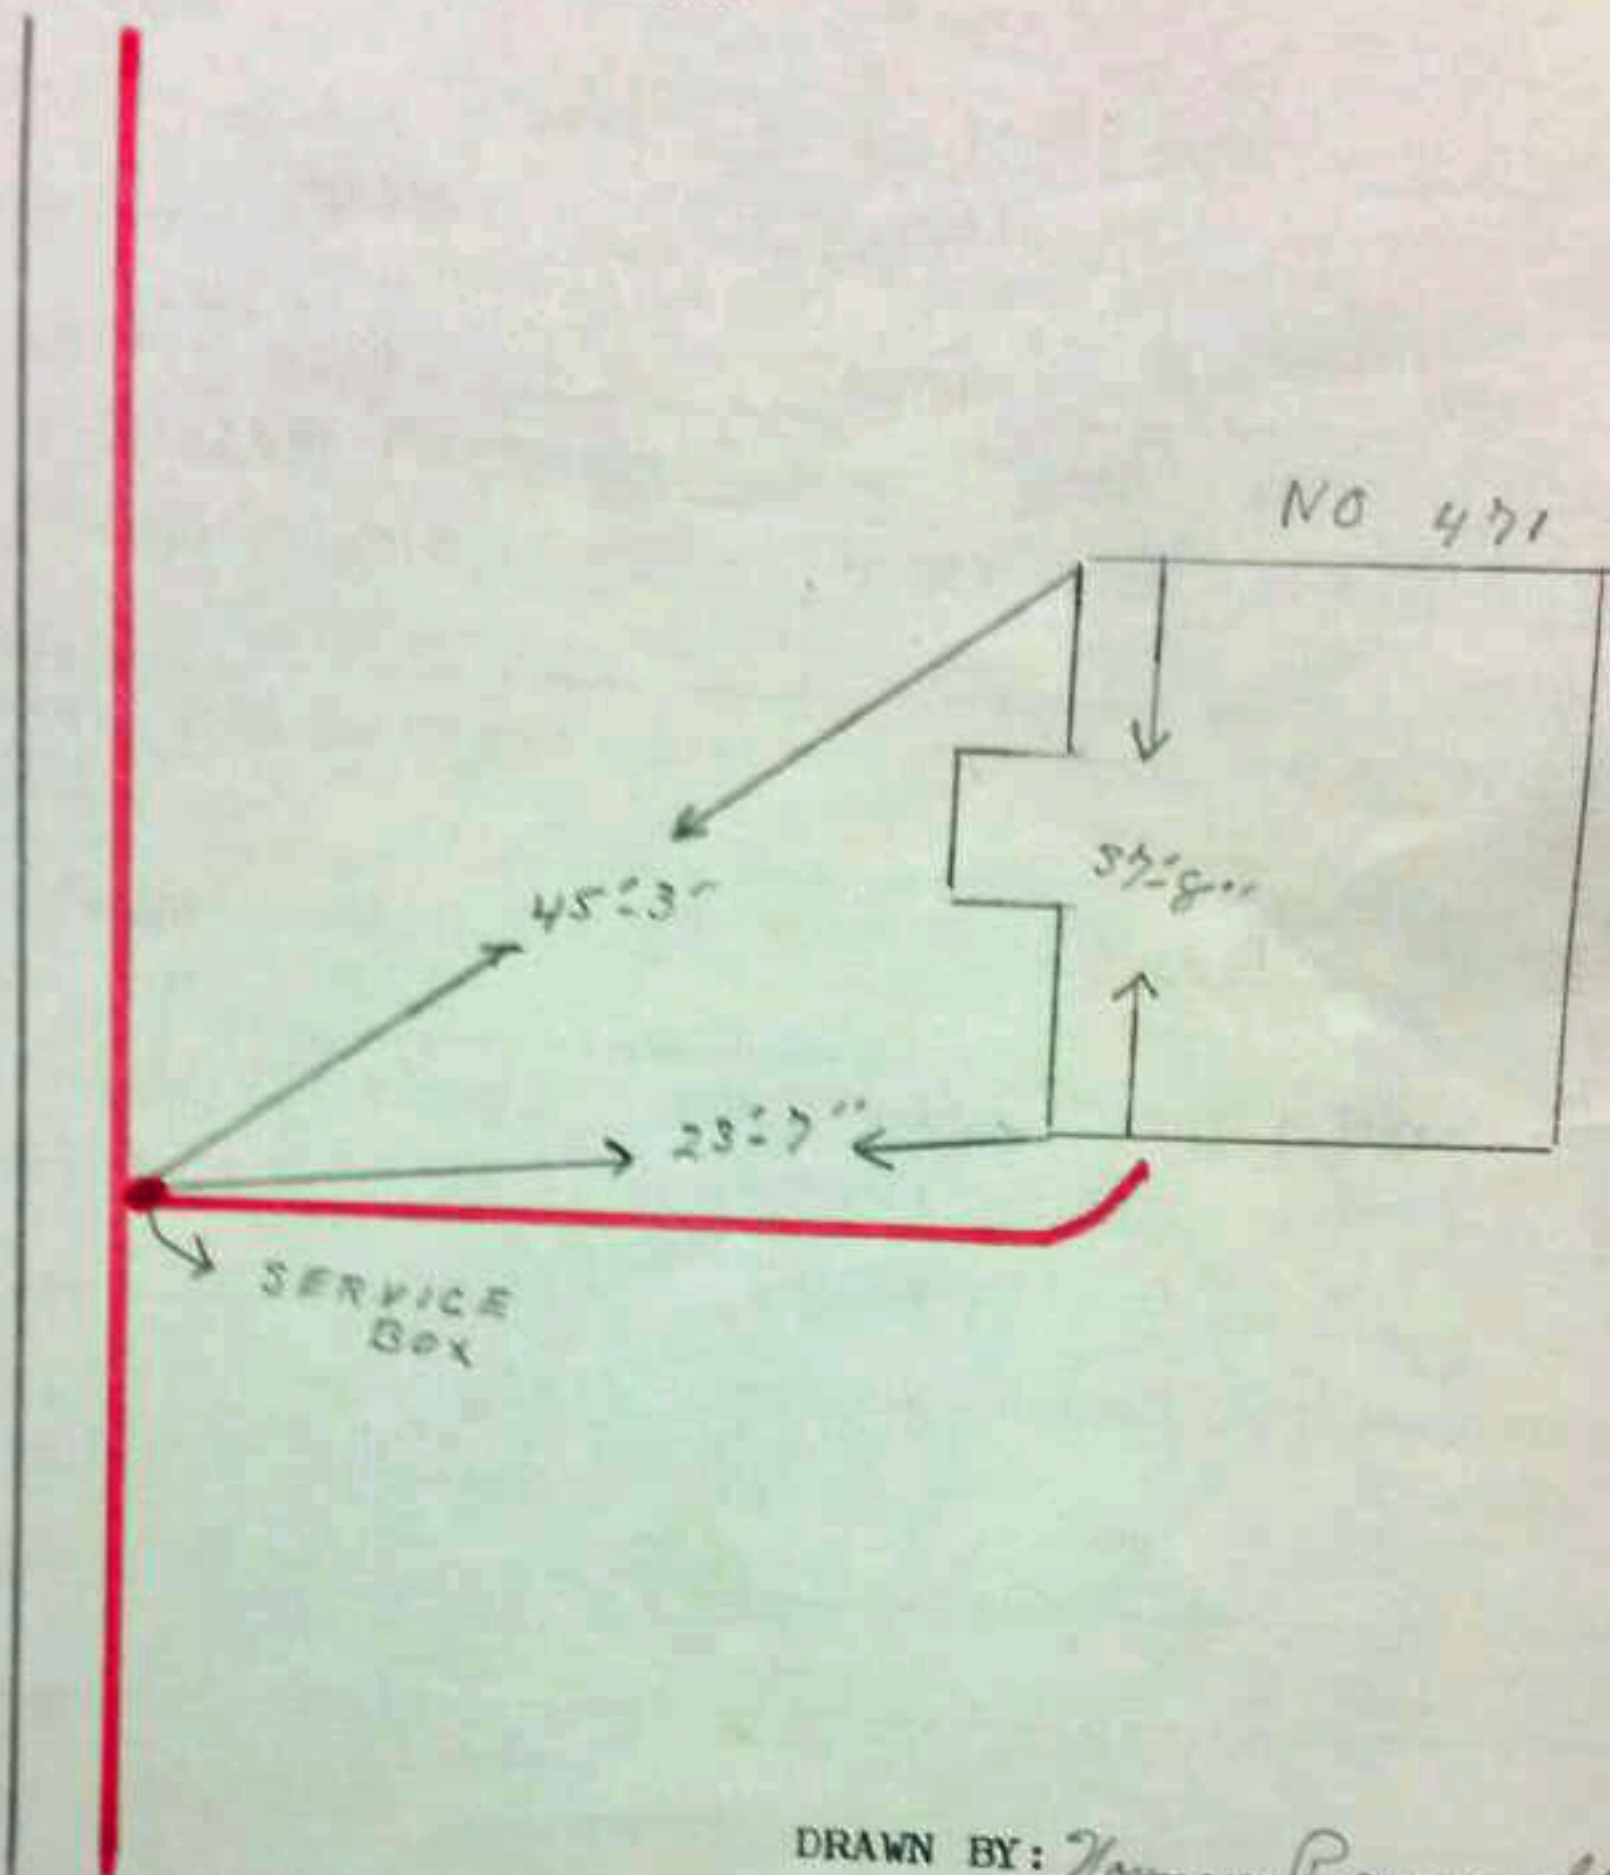

DRAWN BY: Norman Perreault

order, as well as showing on this record, material called for below:
Pipe Sizes, Depth, Material, Length - Valves - Anodes - Insulation
- Type main tap fitting - measurements and objects measured from
and any nearby side streets.

ILL IN UNDERGROUND FACILITIES REPORT ON BACK

Signed, Sealed, and
delivered in presence of
Geo Palmer to M. C. S.
James L. Walsh

Mary O. Shaw L. S.

United States of America,
Commonwealth of Massachusetts, County of Suffolk,
City of Boston, ss.

Be it remembered, That on the twenty ninth day of November, in the year of our Lord one thousand eight hundred and seventy three, before me, James L. Walsh, Esquire, a Notary Public, in and for said County, duly commissioned by the Executive Authority, and qualified under the laws of said Commonwealth, personally appeared Mary O. Shaw widow of Hampton in the County of Rockingham and State of New Hampshire to me known to be the identical individual named in, and who executed the foregoing Instrument, and acknowledged it to be her voluntary act and deed.

L. S.
N. P.

In testimony whereof I have hereunto set my hand, and affixed my Notarial Seal, this twenty ninth day of November A. D. 1873.

James L. Walsh, Notary Public.

Received and Recorded December 10, 1873.

Geo. W. Weston, Register.

Noted as,
or,
Noted as,

Part of Com.
Petition.

d.
C. G. Comm.
C. G. S. J.

To the Supreme Judicial Court for the County of Rockingham.
The Committee appointed to make partition of the Real Estate described in the Petition, a copy whereof is hereunto annexed, between all the parties named therein and to set off and assign to each of said parties his just share in severalty.

Report- That in pursuance of the directions in their Commission contained, being first duly sworn to the faithful and impartial discharge of the duties of their Commission, and having notified all the parties that they would attend to the duties of their Commission at the house of Uri Lamprey Esquire in Hampton, in said County on the 27th day of April A. D. 1860, and all said parties having personally appeared before said Committee, and admitted due notice and waived all exception for want of legal notice, as appeared by their several signatures to the agreement annexed to said Commission, attended at said time and place and adjourned to the Granite House in said Hampton on the same day at two o'clock P. M. when and where all said parties appeared, the said Edward Tuck and Emma Williams by their Guardian Amer Tuck, and the said Stacy L. Nudd, Dudley S. Locke, Caroline W. Locke Alfred J. Batchelder and Martha J. Batchelder, John W. Nudd, Moses A. Paul and Abby E. Paul, and Willard E. Nudd, personally, and after fully hearing said parties, and fully examining said real estate, your Committee proceeded to make partition, as follows.

To said Stacy L. Nudd they set off and assign his just share of said real estate, being one eighth part thereof bounded and described

as follows. The piece of woodland called Woods pasture bounded Northerly by land of David Marston and land of Ebenezer Lane, Easterly by land of Thomas Ward, Southerly by the road leading from Samuel Grakes to Samuel Batchelders, and Westerly by land of Alvan Emery and land of Aaron Coffin, the same containing thirty acres more or less.

Also the tract of land in said Hampton called Leavitts Island, being the same land conveyed to David Nudd by Jesse Knowles by deed dated December 25th. 1822, recorded Rockingham Records Liber 235, Folio 376, the same containing fifteen acres more or less.

Also one other tract of tillage land in said Hampton in the Great-Lots so called, bounded North Westerly by the road from Joseph Maces to George Blakes, South Easterly by land of Daniel Hobbs and others, Southerly by land of Jonathan Palmer and Westerly by land of Oliver Lamproy, the same containing seven acres more or less, to have and to hold the same to him the said Stacy L. Nudd his heirs and assigns in severally forever.

To said John A. Nudd they set off and assign his just share of said real estate being one fourth part thereof, that is to say five twenty fourth parts thereof being his share as set forth in said Petition, and one twenty fourth part thereof being the share of Edward Buck, as set forth in said Petition, the estate being so situated that in the opinion of said Committee it cannot be divided so as to give to the said Edward Buck his just share therein without great prejudice and inconvenience and said John A. Nudd and Amos Buck Quavation of said Edward Buck, having in writing agreed that said Edwards share shall be set off and assigned to said John A. Nudd, as appears by the paper annexed, marked (A), and the Committee in accordance with said agreement do award that said John A. Nudd shall pay to said Edward Buck the sum of \$1611.33, in lieu of his share, the said John A. Nudd one fourth part of said real estate being bounded and described as follows.

A certain tract of land in said Hampton, with the buildings thereon, being the homestead of the late David Nudd, bounded Southerly by the road from Hampton Academy to Hampton Beach, Easterly by land of John Johnson, Northerly by land of Amos Leavitt and Westerly by land of Abiel Johnson, Jonathan Perkins, and land of Joseph Palmer, containing nine acres more or less.

Also another tract of land in said Hampton, called the Old Lot, bounded Northerly by said road, Easterly by land of John Johnson, and by the road leading from the said Homestead to the landing so called and Southerly or South Easterly by land of John Johnson, South Westerly by land of Moses Perkins, and North Westerly by land of Abiel Johnson, containing ten acres more or less.

Also, another tract of land with the house thereon, called the Landing Place, bounded North Westerly by the road leading from said Homestead to the landing, and by marsh of John Pickering, North Easterly by land of Jonathan N. Nudd and marsh of Alvin Emery and Isaac Emery, and marsh of Jonathan Perkins, South Westerly by marsh of Moses Perkins, Marsh of Simon Soule, and marsh of Benjamin Perkins, and Westerly by Marsh of Jonathan Pickering, and by the river marsh of Captain John

Leamprey, the same containing marsh and upland twenty one acres more or less. To have and to hold the same to him the said John A. Nudd his heirs and assigns in severally forever.

To the said Caroline N. Locke, the said Abby E. Paul, and the said Emma Williams, each being entitled to one eighth part of said real estate, we set off and assign as and for their three eighth parts, to be held by them in common and undivided as to each other, but severed from the shares of the other parties in accordance with their agreement annexed marked B, the tract of land bounded and described as follows.

The Tract of land in said Hampton on which stands the Boars Head Hotel, bounded as follows. Beginning at the pump in the well on the way which leads from the Granite House to the Boars Head Hotel 23 rods 7 links from the North West corner of said Hotel, thence South 76° East through a post on the bank to the Ocean, thence by the Ocean around Boars Head to the line of land of the late Thomas Seavitt on the South-erly side of Boars Head, thence on said Seavitt's land Northerly to the corner ~~thence~~ of near the stable of the said Hotel, thence Westerly on said Seavitt's land to a stake and stones one rod and eight links from the South West corner of said stable, thence North 21° East to a stake and stones, on the Southerly side of the way from Willard Nudds house to Boars Head Hotel, thence in a straight line to the bound begun at, with the buildings thereon, with the right and privilege to use all the ways now open over lands of the late David Nudd at Boars Head, and the right and privilege to use water at the well by the side of the way, near the Granite House in common with the occupants of said Granite House, the proprietors of said Boars Head Hotel lot keeping said well in good order for drawing water either by pump or otherwise, so long as they shall exercise said privilege.

Also, a tract of woodland oaks in said Hampton, bounded North Easterly by woodland of Nathaniel Harden, South Easterly by the Marsh and Westerly by marsh, the same containing four acres more or less, being the land purchased by David Nudd of Thomas Ward -

To have and to hold the same to the said Caroline, Abby and Emma their heirs and assigns forever.

To the said Martina L. Ratchelder they set off and assign her just share of said real estate being one eighth part thereof, bounded and described as follows.

The tract of land in said Hampton on which stands the Granite House, bounded as follows. Beginning at the pump first above named, thence South 76° East through a post on the bank, to the Ocean, thence North Westerly by the Ocean along the Northerly side of Boars Head and the line of said David Nudds land to the road leading from the Causeway to the river mouth, thence Southerly by said road to a stake and stones on the Easterly side thereof, thence 14 $\frac{1}{2}$ links from the South West corner of the Granite House bowling alley, thence Easterly on a line parallel with the bowling alley, and one road therefrom to the ~~road~~ leading from the Granite House to the top of Boars Head, thence ~~straight~~ to the bound begun at, with the buildings thereon, and the privilege to use all the ways now open over lands of the late David Nudd at Boars Head, and subject to the right and privilege above set off and assigned to the

Proprietors of the Boars Head lot to use water from the well near said Granite House, to have and to hold the same to her the said Martha J. Batchelder her heirs and assigns in severally forever.

Also the tract of land in said Hampton called the Low Beach, bounded Northerly by land of Oliver Sampson, Easterly by the road leading from the Causeway so called to the fish houses, in said Hampton, Southerly by land of Joseph Mace and Samuel Mace, and Westerly by the Pond so called, containing twenty two acres more or less.

Also - One other tract in said Hampton called the Phillbrick Marsh, bounded Westerly and Northerly by marsh now or formerly of Uri Sampson, Easterly by said road leading from the Causeway to the Rivers mouth, Southerly by marsh formerly of Col. John Baylor, the same containing half an acre more or less - to have and to hold the same to her the said Martha J. Batchelder her heirs and assigns in severally forever.

To the said Willard E. Nudd, they set off and assign his just share of said real estate, being one eighth part thereof, bounded and described as follows.

The tract of land in said Hampton, on which stands the dwellinghouse of said Willard, bounded as follows.

Beginning on the road leading from the Causeway to the Rivers mouth, at a stake on the Easterly side thereof three rods $7\frac{1}{2}$ links from the corner of the bowling Alley connected with the Granite House - thence Easterly on a line parallel with the bowling Alley and one rod distant therefrom, to the way leading from the Granite House to the top of Boars Head, thence Southerly by said way leading from said Willards house to the top of Boars Head, ^{thence crossing said way leading from said Willards to the top of Boars Head} to a stake and stones at the fence by the Southerly side thereof - thence South 21° West to a stake and stones one rod and eight links from the South West corner of the stable of the Boars Head Hotel, by land of the late Thomas Seavitt, thence Westerly by said Seavitts land to the road leading from the Causeway to the Rivers mouth, thence by said road to the bound begun at with the buildings thereon, containing six acres more or less.

Also the tract of land in Hampton called ^{the} Dearborn Marsh bounded Easterly by the road last named, Southerly by land of the late Thomas Seavitt and others, Westerly by land formerly of Samuel Torle, and Northerly by land of Jeremiah Hobbs and of Willard E. Nudd, the same containing four acres more or less, with the stable and other buildings thereon, the Committee in accordance with the agreement annexed to their Commission having allowed the L part of the dwellinghouse and the said Dearborn marsh lot with the buildings thereon to the said Willard E. Nudd for betterments, and intending to assign to him his just share of all the residue, being one eighth part thereof, exclusive of said L, and Dearborn marsh.

Also one other tract of land in said Hampton called the Beach Pasture, bounded Northerly by the road leading from Exeter to Hampton Beach, Easterly by land of Uri Sampson, Southerly by marsh of Thomas Seavitt Jr. and marsh of James Batchelder, and Westerly by land of Ruben Sampson, the same containing nine acres more or less.

Also one other tract of land in said Hampton, being that lot bounded Northerly by land of Adnah Garland, Easterly by the Slough so called, Southerly and Westerly by the middle of the River

so called, the same containing two acres more or less.

Also - another piece of land at Tobbs Hole so called in North Hampton in said County, bounded Northerly by the road leading from James Barnes to Little River Sawmill. Easterly by land of Thomas Lane Jr. Southerly by land of persons unknown, and Westerly by land of John Bedington, the same containing four acres more or less with the right to use any ways now open over any lands of the late David Nudd at Boars Head. To have and to hold the same to the said Willard E. Nudd his heirs and assigns in severally forever.

The Committee further report that the costs and charges of making said partition, as considered and adjusted by them amount to the sum of \$ 89.75 which has been wholly paid by Amos Duck Guardian of said Edward, and they apportion the same equally upon the several right shares of said estate, and award that Amos Duck recover of Stacy L. Nudd the sum of \$ 11.22, of the said Dudley S. Locke and Caroline his wife the sum of \$ 11.22 of the said Willard E. Nudd the sum of \$ 11.22, of the said Alfred J. Batchelder and Martha his wife the sum of \$ 11.22 of the said Moses A. Paul and Abby his wife the sum of \$ 11.22 of the said Emma Williams the sum of \$ 11.22 and of said John A. Nudd the sum of \$ 18.70 as their just proportions of said costs and charges of making said partitions incurred by said Committee.
Dated May 5, 1860.

Henry F. French }
Uri Lamproy } Committee
John Dearborn }

Costs taxed & allowed, in making said Partition.

Paid Batchelders bill for expenses	\$ 19.25
Paid Surveyor	.50
Fees of Appraisers	60.00
Drawing Report	10.00
	<u>\$ 89.75</u>

Stacy L. Nudd	11.22
Willard E. Nudd	11.22
G. W. Locke	11.22
M. A. Batchelder	11.22
A. E. Paul	11.22
E. Williams	11.22
John A. Nudd	18.70
Edward Duck	3.73
	<u>\$ 89.75</u>

Certified by
Henry F. French }
Uri Lamproy } Committee
John Dearborn }

Buckingham Co. Supreme Judicial Court, June Law Term, 1860.

The foregoing report having been made and the same having been examined by the Court, it is ordered that said report be accepted, and judgment rendered thereon - and partition established accordingly.

Attest,

A. G. Connor Clerk.

Received and Recorded, December 10, 1873,

G. W. Weston,
Register

Know all Men by these Presents,

That I, *Catherine O. Lamprey* of *Hampton* in the County of *Rockingham* & State of *New Hampshire*.

For and in consideration of the sum of *one dollar* to *me* in hand before the delivery hereof, well and truly paid by

Augustus Young of *Exeter* in said County

Lamprey
to
Young

the receipt whereof I do hereby acknowledge, have given, granted, bargained and sold, and by these presents do give, grant, bargain, sell, alien, enfeoff, convey and confirm unto the said

Delivered to
J. A. Brown

Augustus Young and his heirs and assigns forever,
A certain tract of land, situate in *Hampton* on the highway leading from *Hampton Village* to the *Seawall*, and bounded as follows: Beginning at the said highway at an iron pipe driven, and thence running southerly by land of *Levi of David F. Trudd*, three hundred eighty eight feet to an iron pipe driven; thence easterly by land of *Grant*, three hundred feet, to an iron pipe, driven; thence southerly by land of *Grant* two hundred and eighty feet, to said highway and to an iron pipe driven, and thence westerly by said highway three hundred feet to the point of beginning.

See D. B. Deed
Vol 631
Page 231

To have and to hold the said granted premises, with all the privileges and appurtenances to the same belonging to *me* the said *Augustus Young* and his heirs and assigns, to *me* and their only proper use and benefit forever. And I the said *Grant* for myself and my heirs, executors and administrators, do hereby covenant, grant and agree, to and with the said *Augustus Young* and his heirs and assigns, that until the delivery hereof *I am* the lawful owner

of the said premises, and seized and possessed hereof in my own right in fee simple; and have full power and lawful authority to grant and convey the same in manner aforesaid; that the said premises are free and clear from all and every incumbrance whatsoever; and that I and my heirs, executors and administrators, shall and will warrant and defend the same to the said *Augustus Young*

and his heirs and assigns, against the lawful claims and demands of any person or persons whomsoever.

And I, *wife of the said*

in consideration of aforesaid, do hereby relinquish my right of dower in the before-mentioned premises.

And we each of us do hereby release, discharge and waive all such rights of exemption from attachment and levy or sale on execution, and such other rights whatsoever in said premises, and in each and every part thereof, as our Family Homestead, as are reserved or secured to us, or either of us, by the Statute of the State of New Hampshire, passed July 4, 1851, entitled "An Act to exempt the Homestead of Families from attachment and levy or sale or execution," or by any other Statute or Statutes of said State.

In witness whereof, I have hereunto set my hand and seal this *17th* day of *September* in the year of our Lord *1908* and of *independence* *seventy-third*.

SIGNED, SEALED, AND DELIVERED IN PRESENCE OF US:

Caroline E. Shea.

Georgie M. Lamprey.

Catherine O. Lamprey (2)

State of New Hampshire, Rockingham, ss. *September Nineteenth* A. D. 1908.

PERSONALLY appeared the above-named *Catherine O. Lamprey* and acknowledged the foregoing instrument to be her voluntary act and deed. Before me,

David C. Lamprey Justice of the Peace.

Received and recorded *Oct. 12 - 11. 30 A. M. 1908.*

John T. A. Green Register.

38

1129 091

Qu. \$2.00

Know all Men by these Presents

1129 091

THAT I, William J. Thibodo, also known as William J. Thibodeau, of Hampton, in the County of Rockingham and the State of New Hampshire,

U.S. Rev. Stamp

\$22.00



in consideration of One Dollar and other valuable considerations

to me paid by Richard J. Costing and Olive B. H. Costing, both of New York, and the State of New York, as joint tenants with the right of survivorship and not as tenants in common,

the receipt whereof I do hereby acknowledge, have given, granted, bargained, sold and conveyed and do for my self and my heirs, by these presents, give, grant, bargain, sell and convey unto the said Richard J. Costing and Olive B. H. Costing, the survivor of them, his or her

heirs and assigns, forever.

An undivided one-half interest in and unto the following tract of land, together with all the buildings thereon,

A certain tract or parcel of land, situate in Hampton, in the County of Rockingham and the State of New Hampshire, and known as the "Beach Pasture", consisting of upland and meadow or marsh, containing twelve acres, more or less, bounded as follows:

Northerly by the Beach Road, so called; Easterly by land now or formerly of Heirs of Jonathan Marston; Southerly by marsh now or formerly of J. Bachelder and others; and Westerly by land formerly of Caroline F. Mudd et al.; the tract hereby conveyed, being the Easterly half or there about of the Beach Pasture, formerly owned by Willard E. Mudd; and the dividing line between the two parts, commencing at a stake and stones near the aforesaid Beach Road (about ten feet Easterly of the Middle bars) and running thence Southerly to the Northerly end of a long ditch in the meadow, and following said ditch Southerly as far as said tract extends; the tract hereby conveyed to include all the land lying Easterly of the line and ditch above described.

Being the same premises conveyed to William J. Thibodo and George A. H. Coupe as tenants in common, by deed of Eugene F. Mudd, dated March 13, 1937, recorded in Rockingham Records, Book 928, Page 39. The interest of the said George A. H. Coupe was conveyed to William J. Thibodo by deed dated October 17, 1938, recorded in Rockingham Records, Book 945, Page 163.

✓

This conveyance is given subject to the 1949 real estate taxes which the grantees agree to assume and pay.

Together with an undivided one-half interest in and unto all furniture, furnishings, fixtures and equipment located on said premises.

Granting also the right for the eaves of the garage situated on the northwest corner of the herein granted premises to drip onto other land of William J. Thibodo and Anne M. Thibodo.

38

1129 092

To have and to hold the aforesaid premises, with all the privileges and appurtenances thereto
the survivor of them, his or her
belonging, to the said grantee S, heirs and assigns, to their use and behoof
forever. And I do covenant with the said grantee S, / the survivor of them, his or her
heirs and assigns; that I am
lawfully seized in fee of the afore-described premises; that they are free of all incumbrances: except as
aforesaid.

that I have good right to sell and convey the same to the said grantee S in manner aforesaid:
and that I and my heirs will warrant and defend the same premises to the said grantee S,
the survivor of them, his or her
heirs and assigns, forever, against the lawful claims and demands of all persons

And I, Anne M. Thibodeau, wife of the said William J. Thibodeau,

in consideration aforesaid, do hereby relinquish my right of Dower in the before mentioned premises.

And we, and each of us, hereby release our several rights of Homestead in said premises, under and
by virtue of any law of this State.

In Witness Whereof we

have hereunto set hand and seal this 26th day of
April in the year of our Lord, one thousand nine hundred
and forty-nine.

Signed, sealed and delivered
in presence of us:

Everett P. Mollard
to both

William J. Thibodeau

Anne M. Thibodeau

State of New Hampshire

ROCKINGHAM, ss. April 26, 19 49. Then the above named
William J. Thibodeau and Anne M. Thibodeau
personally appearing, acknowledged the above
instrument to be their free act and deed, before me -

Everett P. Mollard
Justice of the Peace

Received and recorded May 2, 1:30 P.M., 1949

106

KNOW ALL MEN BY THESE PRESENTS

1924 161

N. H. TAX
STAMP
\$4.40

12320
Dec 12 2 41 PM '68

THAT I, MARION L. PENNIMAN, single person, of Hampton, County of Rockingham and State of New Hampshire, for consideration paid, grant to THE SOCIETY FOR THE PROTECTION OF NEW HAMPSHIRE FORESTS, a New Hampshire corporation with principal place of business in Concord, Merrimack County, said State, with warranty covenants, the following premises:

TRACT 1 - A certain tract of land, situate in said Hampton, on the highway leading from Hampton Village to the causeway, and bounded as follows:

Beginning at a point at the northwesterly corner of the tract conveyed and about two hundred (200) feet southerly from the southerly bound of the highway leading from Hampton Village to the causeway at land of the heirs of David F. Nudd; thence running southerly by land of the heirs of the said David F. Nudd one hundred and eighty-eight (188) feet more or less to a point; thence easterly by land formerly of Catherine O. Lamprey, three hundred (300) feet more or less to a point; thence northerly by land formerly of the said Catherine O. Lamprey one hundred and forty (140) feet more or less to a point; thence sixty (60) feet more or less westerly by twenty (20) feet more or less northerly by one hundred and fifty (150) feet more or less westerly by fifty (50) feet more or less southerly by one hundred and twenty-five (125) feet more or less westerly to the point of beginning containing 1.26 acres more or less.

Being a portion of the same premises conveyed to Howell M. Lamprey, father of the grantor, by Augustus Young on January 31, 1914, recorded in Rockingham Registry of Deeds, Book 683, Page 402.

TRACT 2 - A certain tract of marshland known as "Beach Pasture" containing seven acres, more or less, situate in Hampton aforesaid and known as Spring Marshland and is southerly from the highway leading from the Farm House to Great Boars Head and is bounded as follows:

Beginning at a point at the northwesterly corner of the tract conveyed, at land formerly of Augustus Young and now of the grantor, about two hundred and fifty-eight (258) feet southerly from said highway; thence running easterly by land now or formerly of Oscar J. Jenkins and parallel to said highway three hundred and forty-four (344) feet more or less to land formerly of Helen O. Hubbard; thence running southerly and then easterly by said Hubbard land to "Jont's Ditch", across which is marshland of the heirs of Washington H. Hobbs; thence running westerly along said ditch and Hobbs land to land of the heirs of Catherine O. Lamprey; thence turning and running northerly by said Lamprey land and another to the point of beginning. Said tract at its southerly end is "L" shaped and runs easterly between marsh of said Hubbard and said Jont's Ditch.

Being a portion of the same marshland conveyed to Howell M. Lamprey, father of the grantor, from Oscar J. Jenkins on June 6, 1924, recorded in Rockingham Registry of Deeds, Book 792, Page 55.

TRACT 3 - A certain tract of land situate in Hampton aforesaid, containing one and one half (1½) acres, more or less, bounded and described as follows, to wit:

Northerly by land of heirs of James M. Lamprey; easterly by "Meadow Pond" in part, and in part by land of heirs of William Blake; southerly by land of heirs of Jeremiah M. Lamprey; westerly by land of the heirs of Mary Garland and being known as "Mace Pasture".

Being the same property conveyed to Howell M. Lamprey, father of grantor, from George P. Mace on April 14, 1913, recorded in Rockingham Registry of Deeds, Book 673, Page 69.

STATE OF NEW HAMPSHIRE
TAX ON TRANSFER
OF REAL PROPERTY
COMMISSION
R.S.A. 78-B
00.40
P.3
AUG 12 '68
10665

291600

106

1924 162

2

Excepting and reserving that portion of the above described tract sold by Howell M. Lamprey, father of grantor, to Rufus E. Graves of Hampton in the County and State aforesaid, recorded in Rockingham Registry of Deeds, Book 697, Page 392, bounded and described as follows:

Beginning at a stake on that inlet of the Meadow Pond at the mouth of said Dow's River and at the end of a boundary ditch; thence running southerly along said ditch and by land of the heirs of James M. Lamprey one hundred (100) feet more or less to a stake; thence turning and running westerly and along land of the grantor about three hundred and seventy-five (375) feet to a stake in the westerly boundary ditch and last stake being nearly on a line from Dow's River, so-called to the site of the ice house of said Graves; thence turning and running southeasterly along said ditch about one hundred and ten (110) feet to a stake on said inlet of said pond; thence easterly along said pond to the point of beginning.

Intending to convey all my rights, ownership and privileges on and about said inlet of said Meadow Pond. Said tract is part of a certain tract of land conveyed to me by George P. Mace by his warrantee deed dated April 14, 1913, registered in Rockingham Registry of Deeds Book 673, Page 69.

TRACT 4 - A certain tract of marsh situate in Hampton aforesaid, containing two acres, more or less, bounded and described as follows, to wit:

Northerly by land now of Abbie D. Ring; easterly by land formerly of Jonathan Palmer; southerly by land of the heirs of Nehemiah Sanborn; and westerly by land of the heirs of Moses Brown. Said tract is in the "Spring Marsh" so-called and is down in the "Springs" and is the same tract conveyed to Simon F. Jenness, deceased, father of my deceased husband Frank F. Jenness by J. Warren Dow in his deed of September 28, 1878 recorded in Rockingham Registry of Deeds Book 472, Page 176.

Being the same property conveyed to Howell M. Lamprey, father of grantor, from Ida T. Jenness on April 16, 1913, recorded in Rockingham Registry of Deeds Book 673, Page 70.

TRACT 5 - A certain tract of marshland situate in "Drake Meadow" so-called in said town of Hampton, containing three acres, more or less, and bounded and described as follows, to wit:

Northerly and westerly by land of the heirs of Jacob S. Brown; easterly by land of the heirs of the late Mary Batchelder; and southerly by Taylor's River.

Being the same property conveyed to Howell M. Lamprey, father of grantor, from J. Parker Blake on October 27, 1909, Rockingham County Registry of Deeds Book 654, Page 156.

TRACT 6 - A certain tract of marshland in said Hampton containing two and one half acres, more or less, and is bounded and described as follows, to wit:

Northerly in part by a creek and in part by land of the heirs of Emmons B. Blake, easterly in part by land formerly of Daniel M. Redman and in part by land formerly of the heirs of John W. F. Hobbs, southerly by land now or formerly of Joshua Drake and westerly by land belonging to Frederick Batchelder. Being the same tract of land conveyed to Joseph W. Dow, my deceased husband, by Oliver L. Shaw of Boston by his deed dated June 23, 1893, recorded in Rockingham Registry of Deeds Book 538, Page 294.

Being the same property conveyed to Howell M. Lamprey, father of grantor, from Victoria A. Dow on October 13, 1923, recorded in Rockingham Registry of Deeds Book 780, Page 377.

106

3

1924 163

TRACT 7 - A certain tract of marshland containing three acres, more or less, situate in said Hampton, in the "Spring Marsh" so-called, and is bounded and described as follows:

Northerly by a dyke and ditch across which is land of the heirs of David F. Nudd; easterly by marshland of the heirs of Uri Lamprey, formerly of Jonathan Marston; southerly by the Great Pond in part, and in part by marshland of the heirs of David S. Brown; westerly by marshland now or formerly of David Batchelder. Said parcel formerly belonging to the estate of Thomas Leavitt, late of Hampton, deceased. Also another tract of marshland situate in said Hampton and in said "Spring Marsh" containing three acres, more or less, bounded and described as follows:

Northerly by a ditch leading from the southeasterly part of said Great Pond, across said ditch is marshland, now of Washington H. Hobbs, formerly of Oliver or Daniel Hobbs and in part by marshland of said Washington H. Hobbs; easterly and southerly by marshland formerly of Joseph Moulton; westerly by marshland of the heirs of Simon Brown, now of Willard Philbrook; said tract lies near and is easterly and southerly from said Great Pond and is that same tract of salt marsh deeded to Thomas Leavitt by Oliver Hobbs and wife in Deed dated August 11, 1866, recorded July 1916.

Being the same property conveyed to Howell M. Lamprey, father of grantor, from Blanche P. Cole on August 16, 1916, recorded in Rockingham Registry of Deeds, Book 707, Page 443.

The grantor's title was acquired under the will of her father, Howell M. Lamprey. See Rockingham County Probate docket #25006.

Witness my hand and seal this 1st day of August, 1968.

Witness:

Blifford Dean Marion L. Penniman

STATE OF NEW HAMPSHIRE

COUNTY OF Rockingham

On this the 1st day of August, 1968, before me, the undersigned officer, personally appeared Marion L. Penniman known to me (or satisfactorily proven) to be the person whose name is subscribed to the within instrument and acknowledged that she executed the same for the purpose therein contained.

In witness whereof I hereunto set my hand and official seal.

James J. W. Council
Justice of the Peace / Notary Public

THAT I, MARION L. PENNIMAN, single person, of Hampton, County of Rockingham and State of New Hampshire, for consideration paid, grant to THE SOCIETY FOR THE PROTECTION OF NEW HAMPSHIRE FORESTS, a New Hampshire corporation with principal place of business in Concord, Merrimack County, said State, with warranty covenants, the following premises:

TRACT 1 - A certain tract of land, situate in said Hampton, on the highway leading from Hampton Village to the causeway, and bounded as follows:

Beginning at a point at the northwesterly corner of the tract conveyed and about two hundred (200) feet southerly from the southerly bound of the highway leading from Hampton Village to the causeway at land of the heirs of David F. Nudd; thence running southerly by land of the heirs of the said David F. Nudd one hundred and eighty-eight (188) feet more or less to a point; thence easterly by land formerly of Catherine O. Lamprey, three hundred (300) feet more or less to a point; thence northerly by land formerly of the said Catherine O. Lamprey one hundred and forty (140) feet more or less to a point; thence sixty (60) feet more or less westerly by twenty (20) feet more or less northerly by one hundred and fifty (150) feet more or less westerly by fifty (50) feet more or less southerly by one hundred and twenty-five (125) feet more or less westerly to the point of beginning containing 1.26 acres more or less.

Being a portion of the same premises conveyed to Howell M. Lamprey, father of the grantor, by Augustus Young on January 31, 1914, recorded in Rockingham Registry of Deeds, Book 683, Page 402.

TRACT 2 - A certain tract of marshland known as "Beach Pasture" containing seven acres, more or less, situate in Hampton aforesaid and known as Spring Marshland and is southerly from the highway leading from the Farm House to Great Boars Head and is bounded as follows:

Beginning at a point at the northwesterly corner of the tract conveyed, at land formerly of Augustus Young and now of the grantor, about two hundred and fifty-eight (258) feet southerly from said highway; thence running easterly by land now or formerly of Oscar J. Jenkins and parallel to said highway three hundred and forty-four (344) feet more or less to land formerly of Helen O. Hubbard; thence running southerly and then easterly by said Hubbard land to "Jont's Ditch", across which is marshland of the heirs of Washington H. Hobbs; thence running westerly along said ditch and Hobbs land to land of the heirs of Catherine O. Lamprey; thence turning and running northerly by said Lamprey land and another to the point of beginning. Said tract at its southerly end is "L" shaped and runs easterly between marsh of said Hubbard and said Jont's Ditch.

Being a portion of the same marshland conveyed to Howell M. Lamprey, father of the grantor, from Oscar J. Jenkins on June 6, 1924, recorded in Rockingham Registry of Deeds, Book 792, Page 55.

TRACT 3 - A certain tract of land situate in Hampton aforesaid, containing one and one half (1½) acres, more or less, bounded and described as follows, to wit:

Northerly by land of heirs of James M. Lamprey; easterly by "Meadow Pond" in part, and in part by land of heirs of William Blake; southerly by land of heirs of Jeremiah M. Lamprey; westerly by land of the heirs of Mary Garland and being known as "Mace Pasture".

Being the same property conveyed to Howell M. Lamprey, father of grantor, from George P. Mace on April 14, 1913, recorded in Rockingham Registry of Deeds, Book 673, Page 69.

11328
Dec 12 2 41 PM '68
STATE OF NEW HAMPSHIRE
TAX ON TRANSFER
DIVISION
COMMISSION
00.40
AUG 12 '68
1965

91600

Excepting and reserving that portion of the above described tract sold by Howell M. Lamprey, father of grantor, to Rufus E. Graves of Hampton in the County and State aforesaid, recorded in Rockingham Registry of Deeds, Book 697, Page 392, bounded and described as follows:

Beginning at a stake on that inlet of the Meadow Pond at the mouth of said Dow's River and at the end of a boundary ditch; thence running southerly along said ditch and by land of the heirs of James M. Lamprey one hundred (100) feet more or less to a stake; thence turning and running westerly and along land of the grantor about three hundred and seventy-five (375) feet to a stake in the westerly boundary ditch and last stake being nearly on a line from Dow's River, so-called to the site of the ice house of said Graves; thence turning and running southeasterly along said ditch about one hundred and ten (110) feet to a stake on said inlet of said pond; thence easterly along said pond to the point of beginning.

Intending to convey all my rights, ownership and privileges on and about said inlet of said Meadow Pond. Said tract is part of a certain tract of land conveyed to me by George P. Mace by his warrantee deed dated April 14, 1913, registered in Rockingham Registry of Deeds Book 673, Page 69.

TRACT 4 - A certain tract of marsh situate in Hampton aforesaid, containing two acres, more or less, bounded and described as follows, to wit:

Northerly by land now of Abbie D. Ring; easterly by land formerly of Jonathan Palmer; southerly by land of the heirs of Nehemiah Sanborn; and westerly by land of the heirs of Moses Brown. Said tract is in the "Spring Marsh" so-called and is down in the "Springs" and is the same tract conveyed to Simon F. Jenness, deceased, father of my deceased husband Frank F. Jenness by J. Warren Dow in his deed of September 28, 1878 recorded in Rockingham Registry of Deeds Book 472, Page 176.

Being the same property conveyed to Howell M. Lamprey, father of grantor, from Ida T. Jenness on April 16, 1913, recorded in Rockingham Registry of Deeds Book 673, Page 70.

TRACT 5 - A certain tract of marshland situate in "Drake Meadow" so-called in said town of Hampton, containing three acres, more or less, and bounded and described as follows, to wit:

Northerly and westerly by land of the heirs of Jacob S. Brown; easterly by land of the heirs of the late Mary Batchelder; and southerly by Taylor's River.

Being the same property conveyed to Howell M. Lamprey, father of grantor, from J. Parker Blake on October 27, 1909, Rockingham County Registry of Deeds Book 654, Page 156.

TRACT 6 - A certain tract of marshland in said Hampton containing two and one half acres, more or less, and is bounded and described as follows, to wit:

Northerly in part by a creek and in part by land of the heirs of Emmons B. Blake, easterly in part by land formerly of Daniel M. Redman and in part by land formerly of the heirs of John W. F. Hobbs, southerly by land now or formerly of Joshua Drake and westerly by land belonging to Frederick Batchelder. Being the same tract of land conveyed to Joseph W. Dow, my deceased husband, by Oliver L. Shaw of Boston by his deed dated June 23, 1893, recorded in Rockingham Registry of Deeds Book 538, Page 294.

Being the same property conveyed to Howell M. Lamprey, father of grantor, from Victoria A. Dow on October 13, 1923, recorded in Rockingham Registry of Deeds Book 780, Page 377.

TRACT 7 - A certain tract of marshland containing three acres, more or less, situate in said Hampton, in the "Spring Marsh" so-called, and is bounded and described as follows:

Northerly by a dyke and ditch across which is land of the heirs of David F. Nudd; easterly by marshland of the heirs of Uri Lamprey, formerly of Jonathan Marston; southerly by the Great Pond in part, and in part by marshland of the heirs of David S. Brown; westerly by marshland now or formerly of David Batchelder. Said parcel formerly belonging to the estate of Thomas Leavitt, late of Hampton, deceased. Also another tract of marshland situate in said Hampton and in said "Spring Marsh" containing three acres, more or less, bounded and described as follows:

Northerly by a ditch leading from the southeasterly part of said Great Pond, across said ditch is marshland, now of Washington H. Hobbs, formerly of Oliver or Daniel Hobbs and in part by marshland of said Washington H. Hobbs; easterly and southerly by marshland formerly of Joseph Moulton; westerly by marshland of the heirs of Simon Brown, now of Willard Philbrook; said tract lies near and is easterly and southerly from said Great Pond and is that same tract of salt marsh deeded to Thomas Leavitt by Oliver Hobbs and wife in Deed dated August 11, 1866, recorded July 1916.

Being the same property conveyed to Howell M. Lamprey, father of grantor, from Blanche P. Cole on August 16, 1916, recorded in Rockingham Registry of Deeds, Book 707, Page 443.

The grantor's title was acquired under the will of her father, Howell M. Lamprey. See Rockingham County Probate docket #25006.

Witness my hand and seal this 1st day of August, 1968.

Witness:

Spifford Dean Marion L. Penniman

STATE OF NEW HAMPSHIRE

COUNTY OF Rockingham

On this the 1st day of August, 1968, before me, the undersigned officer, personally appeared Marion L. Penniman known to me (or satisfactorily proven) to be the person whose name is subscribed to the within instrument and acknowledged that she executed the same for the purpose therein contained.

In witness whereof I hereunto set my hand and official seal.

Roman J. W. [Signature]
Justice of the Peace ~~Notary Public~~

BK2389 P0236

MAY 18 10 59 AM '81

A certain tract or parcel of land, with the buildings thereon, situated in Hampton, County of Rockingham, and State of New Hampshire, on the Southerly side of Winnacunnet Road and bounded and described as follows:

Beginning at an iron pipe at the Northeast corner of the tract herein conveyed and on the Southerly side of said Winnacunnet Road and thence running Southerly along land of Robert J. Maloney 150 feet to an iron pipe; thence turning and running Easterly along said Maloney land 58 feet to an iron pipe; thence turning and running again Southerly by land now or formerly of Marion L. Penniman 50 feet to an iron pipe; thence turning and running Westerly by land of said Penniman 125 feet, more or less, to an iron pipe; thence turning and running Northerly along the Old Mudd Orchard now or formerly owned by one Thibodeau 200 feet to an iron pipe on the Southerly side of said Winnacunnet Road; thence turning and running Easterly along said Winnacunnet Road 75 feet, more or less, to the iron pipe at the point of beginning.

Said premises are conveyed subject to the reservation to Marion L. Penniman, her heirs, executors, administrators and assigns of a right of way, twenty (20) feet in width along the Easterly side of the above-described premises extending from the Winnacunnet Road to other land now or formerly of said Penniman located to the Southerly and Easterly side of the above-described premises. Said right of way to be used for the usual purposes of egress and ingress and for the laying and maintaining of public utilities.

Being the same premises conveyed to the Grantors by Warranty Deed of John A. Fenn and Virginia A. Fenn dated August 3, 1966, and recorded in the Rockingham County Registry of Deeds in Book 1831, Page 117.



Witness. our *hands and seals* this eighteenth day of May 1981

Witness
William B. Smith
(as to birth)

Charles A. LaPlante
Ruth R. LaPlante

US

State of New Hampshire

Rockingham ss.:

May 18.

A. D. 1981

Personally appeared Charles A. LaPlante and Ruth R. LaPlante



known to me, or satisfactorily proven, to be the personS whose nameS are

subscribed to the foregoing instrument and acknowledged that they executed the same for the purposes therein contained.

Before me,

Justice of the Peace : JUDGE KNOX

Return to:
Douglas E. Bennett and Suzanne M. Bennett
471 Winnacunnet Road
Hampton NH 03842

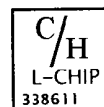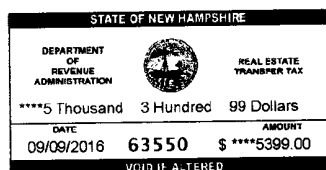

WARRANTY DEED

KNOW ALL MEN BY THESE PRESENTS: that I, **Esther M. Sayer**, Single, of 10 Ship Street, Newburyport, Massachusetts 01950, **FOR CONSIDERATION PAID** grant to **Douglas E. Bennett and Suzanne M. Bennett**, Husband and Wife, of 571 Winnacunnet Road, Hampton, New Hampshire 03842, as joint tenants with rights of survivorship, with **WARRANTY COVENANTS** the following described premises:

A certain tract of land, together with the buildings thereon, situated in Hampton, County of Rockingham, State of New Hampshire, on the Southerly side of the Winnacunnet Road, so-called, and bounded and described as follows:

Beginning at a point on the Southerly side of said Winnacunnet Road and at the Northeasterly corner of the tract herein conveyed, and thence running Westerly along the southerly side of said Winnacunnet Road exactly 74 feet to a point; thence turning and running Southerly along land now or formerly of Elsie A. King to a point at the marsh formerly of J. Batchelder, et al, which said point is exactly 74 feet Westerly from land of Victor Bogrett; thence turning and running Easterly by said Batchelder marsh exactly 74 feet to a point at land of Victor Bogrett; thence turning and running Northerly along said Bogrett land and the point of beginning.

Meaning and intending to describe and convey the same premises conveyed to Grantor by deed from Stephen A. Tapley and Jane S. Tapley dated November 30, 1998 and recorded in Rockingham County Registry of Deeds at Book 3345, Page 2543.

The property is not the residence of the grantor and is not subject to homestead rights.

E 40299

ROCKINGHAM COUNTY
REGISTRY OF DEEDS


2016 Sep 09 PM 02:05

H A M P T O N, N. H.

SEABROOK, N.H.




The Town of Haverhill Planning Board
takes no jurisdiction and approves
this plan for recording purposes only.
19 May 1976 - Linwood Woodman, chairman

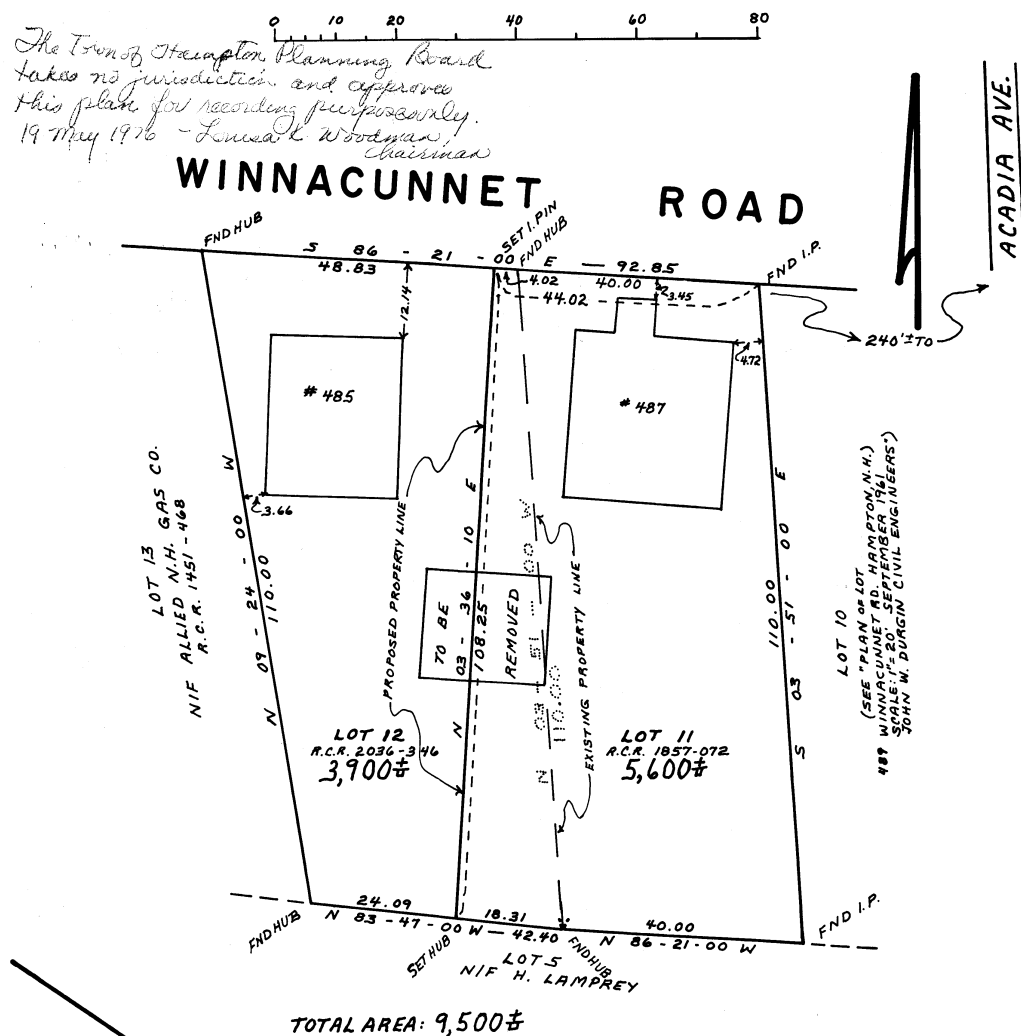

SITE PLAN

(NOT TO SCALE)

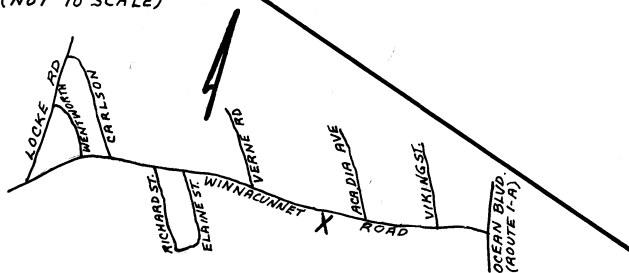

NOTE: 1
SEE "LOT PLAN FOR
RONALD BRIDE IN
HAMPTON, N.H.
SCALE: 1"=20' SEPT. 1971
PARKER SURVEY ASSOC., INC.
SEABROOK N.H. PLAN #935

NOTE: 2
SEE TAX MAP SHEET 92

REC'D ROCKINGHAM COUNTY
REGISTRY OF DEEDS

B-5959

no Bridle F

1619



800 GREENLAND ROAD
PORTSMOUTH, NH 03803
SUITE 200
ROCHESTER, NH 03875
REVISED -

J O H N W. D O U R G I N E S T A B L I S H E D 1 9 1 9 A S S O C I A T E S , I N C.

ENGINEERS
SURVEYORS
DESIGNERS

CERTIFICATION
I HEREBY CERTIFY THAT THIS MAP IS A RESULT OF A SURVEY OF THE PREMISES DESCRIBED
IN 2406-0823 COUNTY RECORDS OF DEEDS AND THAT THIS
SURVEY IS NOT THE RESULT OF A SUBSTITUTION AS DEFINED IN RSA 361:5(III).
Paul N. Hamlin, L.S.
See 2406-0823

WINNACUNNET ROAD

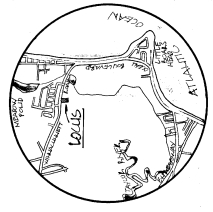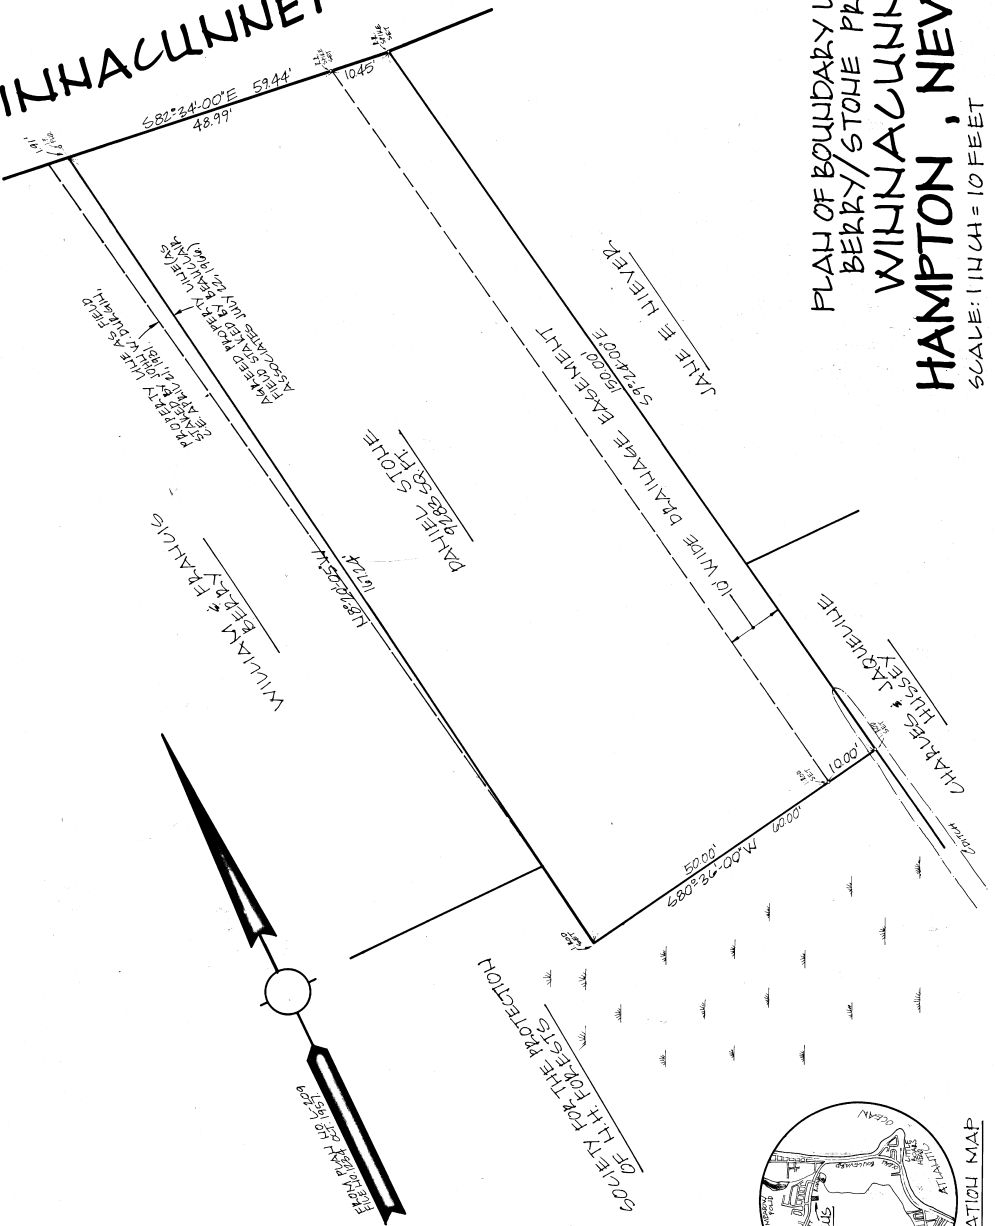

LOCATION MAP

D-10615

FILE NO. 1234
PLAN NO. 5955

PLAN OF BOUNDARY LINE AGREEMENT
BERRY/STONE PROPERTY LINE
WINNACUNNET ROAD
HAMPTON, NEW HAMPSHIRE
MAY 26, 1981
SCALE: 1 INCH = 10 FEET




JUL 27 2 06 PM '83 22365

J O H N W. D O U R G I N A S S O C I A T E S, I N C.

ENGINEERS
SURVEYORS
DESIGNERS

400 GREENLAND ROAD
PORTSMOUTH, N.H. 03801
SUITE 200
ROCHESTER, N.H. 03842
REVISED-
1 JULY 1978-REVISE TITLE BLOCK,
ASUTERAS LIST


July 20, 1983
No jurisdiction. Sub.
Hampshire Planning Board
Craig T. Palmer, Chairman

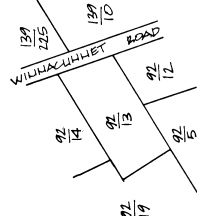

ABUTTER VICINITY SKETCH

- MAP LOT
139/125 CHARLES & JACQUELINE HUSSEY, SCHILLACUMMET RD, HAMPTON, NH 03842
92/12 ROGER & MONICA GORDON, 101 NANNOTH RD, MANCHESTER, NH 03100
92/13 ANDREW & CATHY, 483 WILKINSON RD, HAMPTON, NH 03842
92/14 WILLIAM & FRANCES BERRY, 479 WILKINSON RD, HAMPTON, NH 03842
92/18 SOCIETY FOR THE PROTECTION OF N.H. FORESTS, 51 FRESHWATER, CALLED, NH 03842
92/110 STALLER LENS, 483 WILKINSON RD, HAMPTON, NH 03842
92/125 PETER HARRIS, 183 COUNCIL CIRCLE, HAMPTON, NH 03842

SOCIETY FOR THE PROTECTION
OF N.H. FORESTS

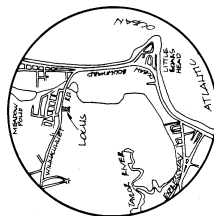

LOCATION MAP

D-11708

FILE NO. 1234
PLAN NO. A531-1A

PARCEL AREA
9184 SQ. FT.



"AS-BUILT" SITE PLAN "MARSH VIEW CONDOMINIUMS" HAMPTON, NEW HAMPSHIRE SCALE: 1"=10' APRIL 1982

CERTIFICATION
I HEREBY CERTIFY THAT THIS PLAN ACCURATELY DEPICTS THE LOCATION AND
DIMENSIONS OF THE PROPOSED IMPROVEMENTS AND THE EXISTING IMPROVEMENTS AS OF THE
DATE OF THIS PLAN, AND THE INTENDED LOCATION OF THE PROPOSED IMPROVEMENTS
SHOWN IS SUBSTANTIALLY COMPLETED AND THAT, TO THE BEST OF MY
KNOWLEDGE AND BELIEF, THIS PLAN COMPLIES WITH THE PROVISIONS OF N.S.A.
CHAPTER 550:25, 1.

Robert J. Gordon
REGISTERED PROFESSIONAL ENGINEER
EXPIRATION DATE 12/31/83

ROGER & MONICA
GORDON


CHARLES & JACQUELINE
HUSSEY

WILLIAM & FRANCES
BERRY


THO STORY WOOD
FRAME BUILDING

NOTE: LOCATION OF BELOW GRADE
UTILITIES APPROXIMATE ONLY

WINNACUNNET
ROAD

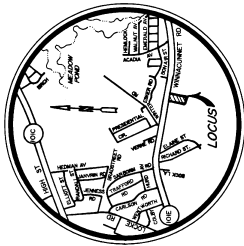

LOCATION MAP

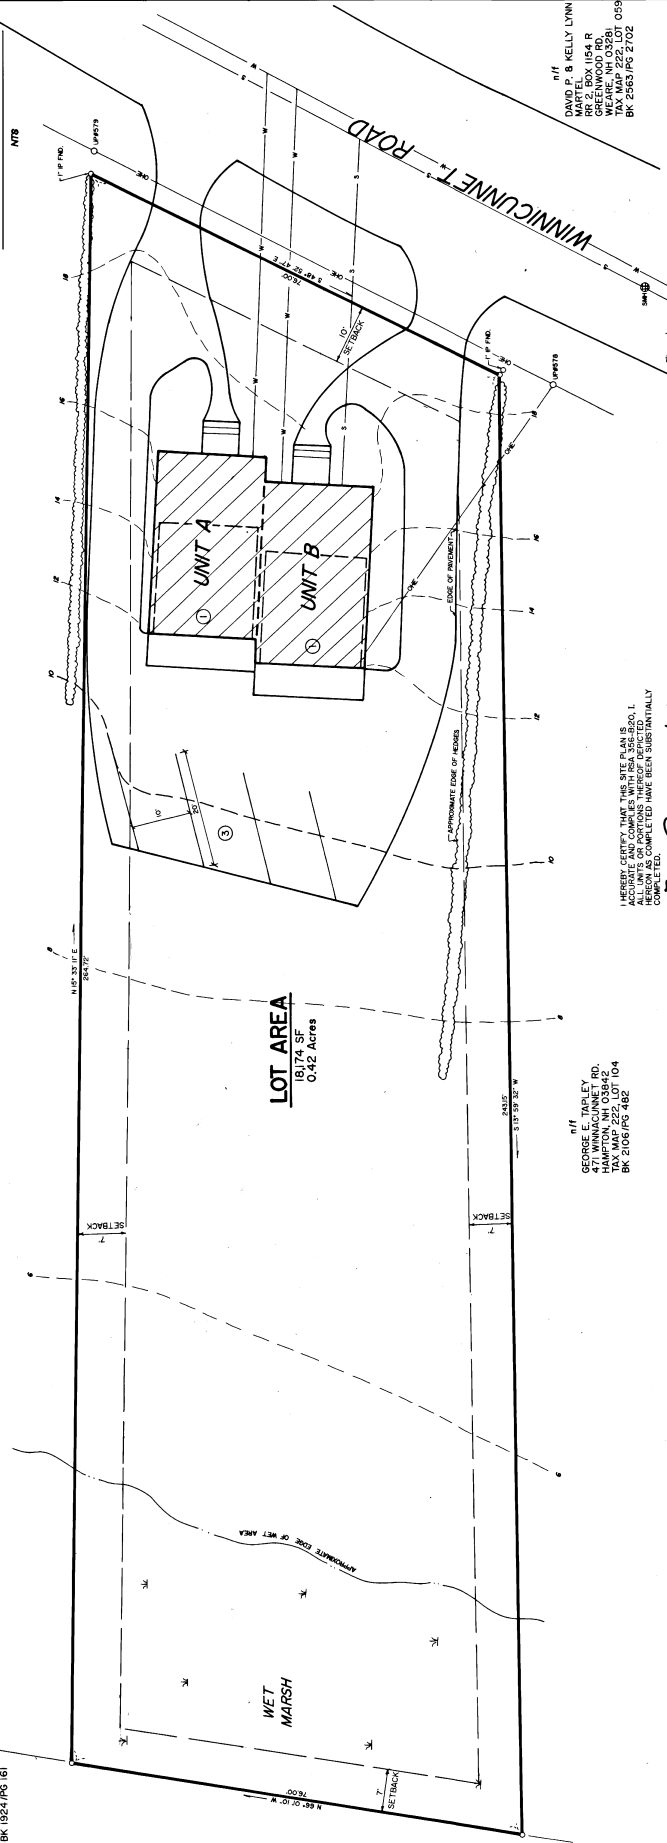

BAR SCALE: (FEET)

469 WINNACUNNET CONDOMINIUM
N HAMPTON, NH

BOUNDARY/EJ	REGISTRY/DOM	FIELD BOOK NO/184	PROJECT MGR/JDA	DATE SEPT. 26, 1988	SHEET NO. 1 OF 2
TRAILWAY, RVA RMP	COMPUTER/MTD	OSW/CHES/HH	CHECKED RVA/CVR	SCALE 1"=10'	BY AN NO. 87-409

DATE	TIME	LOCATION	ACTIVITY	REMARKS
2024-10-24	10:00	110-1000	110-1000	110-1000

D-18835 sheet 1 of 2

**SEACOAST
ENGINEERING
ASSOCIATES, INC.**

CIVIL ENGINEERS AND LAND SURVEYORS

One Bayville Road
P.O. Box 797
Greenland, NH 03840
603-433-3070

46 Ferrington Road
P.O. Box 84
Rochester, NH 03867
603-335-4662

APPROVED BY THE TOWN OF HAMPTON
PLANNING BOARD 12/7/88
Frank Ciavarella



REVISION DATES	BOUNDARY: EJ	REGISTERED DOM	FIELD BOOK NO.
	INDIANA RV, RMP	COLUMBIA MTD	COLUMBIA MTD

PROJECT MBR. JDA	DATE SEPT. 26, 1988	SHEET NO. 1 OF 2
CHECKED BY CVR		PLAN NO. 87-409
		SCALE = 1"=10'

[illegible]

D-18835 sheet 1 of 2

**SEACOAST
ENGINEERING
ASSOCIATES, INC.**

CIVIL ENGINEERS AND LAND SURVEYORS

One Bayville Road
P.O. Box 797
Greenland, NH 03840
603-433-3070


46 Ferrington Road
P.O. Box 84
Rochester, NH 03867
603-335-4662

APPROVED BY THE TOWN OF HAMPTON
PLANNING BOARD 12/7/88
Frank Ciavarella



REVISION DATES	BOUNDARY: EJ	REGISTERED DOM	FIELD BOOK NO.
	INDIANA RV, RMP	COLUMBIA MTD	COLUMBIA MTD

PROJECT MBR. JDA	DATE SEPT. 26, 1988	SHEET NO. 1 OF 2
CHECKED BY CVR		PLAN NO. 87-409
		SCALE = 1"=10'

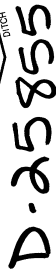



0'	20'	40'	80'	160'
RECORD OWNER(S): CURT FARRIS, JR. & WIFE HAMPTON, LIMITED PARTNERSHIP P.O. BOX 249 SEABROOK, NH 03874				
ZONING: RB RESIDENCE B				
SHEET 1 OF 1				

PROPERTY LINE IS 57'-7" -
THE COURSE= N72°54'00"
RECORD IN PLAT 117 W. SPO
PROJECT INC

IT/CAP
1/19/08

DIOTED: Mar 06 2008 9:22 am

\\Bambrake\14174_dwg\PIOTTED: Mar 06 2008 9:22 am

In the name of God, Amen

I, David Nudd, of Hampton, in the County of Rockingham, and State of New Hampshire, Yeoman, being weak in body, but, through divine goodness, of a sound and perfect mind and memory, do make, publish, and declare this my last will and testament, and herein dispose of all my worldly estate, in manner following, to wit:

First, I order and direct my executor herein named to pay all my just debts and funeral charges, as soon as may be after my decease.

Secondly, To my son Stacy L. Nudd, his heirs and assigns forever, I give and devise one half of my Seavitt's Island, so called, in said Hampton, the whole containing sixteen acres, more or less; also one third part of my tract of land containing about twenty acres, on the Low Beach, so called, said one third being the northerly part thereof.

Thirdly, I give and devise to my sons Stacy L. Nudd and John A. Nudd, their heirs and assigns forever, in equal shares of one undivided half part each, my Boar's Head Hotel, so called, on the top of Great Boar's Head, in said Hampton, with the stable and other buildings connected therewith; also eighty square rods of land under and around said stable it being ten rods easterly and westerly, by eight rods northerly and southerly, lying at the southeasterly corner of a tract of land, the remainder of which is herein after devised to Willard E. Nudd; and to them I also give, bequeath and devise the road leading to said Hotel, extending as far towards the Granite House, so called, as the Pump, near said Granite House, and running by the line of lots from said Pump, easterly to the northeasterly

side of Boar's Head, and to the sea; also all the Household, Kitchen and other furniture, of all descriptions, which may be in said Hotel, or used in connection therewith, or with said other buildings, at the time of my decease: And I order my said sons Stacy L. and John A. to pay, each of them one half part thereof, the sum of one thousand and five hundred dollars to my daughter Caroline, wife of Dudley S. Locke one thousand and five hundred dollars, to the children, living at my decease, of my deceased daughter Sarah Ann Tuck, formerly the wife of Amos Tuck, to them, their heirs and assigns forever; also the like sum of one thousand and five hundred dollars, to the said ~~Annis Tuck~~ ^{Annis Tuck} in trust, for my grand-daughter, Emma E. Williams, the daughter and only child of my deceased daughter Elizabeth F. Williams, formerly the wife of Franklin Williams, if she shall be living at the time of my decease; — all of said sums to be paid within one year after my decease.

Fourthly, To my son Willard E. Mudd, his heirs and assigns forever, I give, bequeath and devise, the land and buildings occupied by him at Great Boar's Head, excepting therefrom ten rods easterly and westerly, by eight rods northerly and southerly, at the southeasterly corner of the lot, whereon the stable connected with the Upper House, commonly called Boar's Head Hotel, stands; and also excepting a piece of land under and about the stable and Balling Alley, used in connection with the Granite House, so called, and so much of said land as lies northerly of a line beginning at a point in the fence by the road, two rods southerly of said Balling Alley, and running westerly, parallel to the road from the top of Boar's Head to said Willard's House, until it comes to the road which passes along the westerly side of said Willard's House.

meaning to give to the said Willard and his heirs and assigns, all my land and buildings, (with the exceptions just mentioned,) lying between the road from the Granite House to the top of Boar's Head, and the road leading from the Granite House to where the Hotel formerly owned by Thomas Leavitt, stood; also my tract of salt-marsh with the stable thereon, lying westerly of said Willard's House, and usually called the Simon Dearborn marsh; also the easterly half of my Beach Pasture, so called, and the easterly half of the meadow and marsh adjoining, meaning by this to give him the easterly half of the whole tract; also one half of my Leavitt's Island, so called; and one third part of my tract of land at the Low Beach, so called, to be taken from the southerly side thereof; also the westerly half of my tract of woodland in the westerly part of Hampton, which formerly belonged to Thomas Ward, deceased; also a tract of woodland at a place usually called Lobs' Hole, in the town of North Hampton: I do also give and bequeath to the said Willard and his heirs, the sum of two thousand dollars, to be paid by my executor, hereinafter named, within one year after my decease.

Fifthly, To my daughter Caroline, wife of Dudley S. Locke, and her heirs, I give and bequeath the sum of fifteen hundred dollars, (in addition to the sum of five hundred dollars which has heretofore been paid to her,) to be paid to her, in equal sums, by my two sons Stacy L. and John A., within one year after my decease.

Sixthly, To my grand-daughter Emma E. Williams, daughter of my deceased daughter Elizabeth Frances, who was formerly the wife of Franklin Williams, I give and bequeath the sum

of fifteen hundred dollars, (in addition to the sum of five hundred dollars paid to her mother in her life-time) to be held in trust for her, by my son-in-law, Amos Tuck, and I hereby direct said trustee and his successor or successors, to loan or invest said sum and ~~the~~ interest or income thereof in such a manner as in his or their opinion will make it both safe and productive, and on the day of her marriage, or of her attaining the age of twenty-one years, whichever event shall first occur, to pay the amount of said trust to her or her legal representative, said amount to belong to her and her heirs and assigns forever. If, however, my said grand-daughter shall not live to the age of twenty-one years nor to be married, then, at her death, the amount of the property in the hands of the trustee, shall be equally divided among such of my daughters as shall then be alive, and if no one of my daughters shall then be living, it shall be divided among the children left by them, in such proportions as they would be entitled to as heirs to their mothers' portions severally. Said sum of fifteen hundred dollars, I order to be paid to the trustee, within one year after my decease, by my sons Stacy L. and John A., each paying one half thereof; and if my said grand-daughter shall not be living at the time of my decease, I order and direct, that they shall pay said sum within one year, in the same manner as I have directed that the trustee should pay it in case of her death occurring after my own.

Seventhly, To the children of my deceased daughter Sarah Ann, formerly the wife of Amos Tuck, and their heirs, I give and bequeath the sum of fifteen hundred dollars,

to be paid to them within one year after my decease, by my sons Stacy L. and John A., each of them to pay one half thereof. Eighthly, To my daughter Martha, wife of Alfred J. Batchelder and to my daughter Abby E., wife of Moses Paul, their heirs and assigns forever, I give and devise my Granite Hotel, so called, at the foot of Boar's Head, with the stable, Balling Alley and other buildings connected therewith, the land under and about said stable, specified and excepted in my devise afore-said to my son Willard, the road passing by and about said buildings, and all my land lying easterly of the road from the Causeway to where the Hotel formerly stood, which was owned by Thomas Leavitt, as far up the hill as the Pump, which I have not otherwise disposed of in this will. I also give and bequeath to them all the Household, Kitchen and other furniture, of all descriptions, which may be in said House, or used in connection therewith, or with said other buildings, at the time of my decease. And I order and direct my daughter Abby E. Paul to pay to my daughter Martha Batchelder, within one year after my decease, the sum of one hundred dollars. - All the property which I have here devised and bequeathed to my daughter Martha, I direct that she shall hold to her sole and separate use, free from the interference or control of her husband, the afore-named Alfred J. Batchelder; and if she should die intestate, I direct that said property, or so much thereof as she may have at the time of her decease, shall descend immediately to her heirs. Ninthly, To my son John A. Nudd, his heirs and assigns forever, I give and devise the following estate; namely my home place with the buildings thereon; the land on the opposite side

6
of the highway to my Dwelling-house; All my Landing farm, so called, with the wharf and privileges connected therewith, and the marsh adjoining; the easterly half of my wood and pasture land in the westerly part of Hampton, which formerly belonged to Thomas Ward, deceased; my tract of woodland at or near Ward's Cove, so called; one third part of my land at the Low Beach, it being the part lying between the portions devised to my sons Stacy L. and Willard E. Mudd; also the westerly half of the upland, meadow and marsh, in the tract usually called the Beach Pasture; and also all my Thatch ground, lying on Thatch Island, so called. I do also give and bequeath to my son, the said John A. Mudd and his heirs, all the Household, Kitchen and other furniture, connected with ~~my house~~; and all my farming tools and stock of cattle, horses and carriages, used at my homestead.


Tenthly, To my wife, Abigail Mudd, I give, devise and order, a comfortable support to be provided for her by my son John A. Mudd, during her natural life. I also give her a right to occupy so much of my Dwelling-house and its appurtenances, as her convenience may require, and a right to have a home with my son John A. so long as she may choose. I also give to my said wife an annuity of two hundred dollars per annum, to be paid her by my son John A. yearly and each year during her natural life. These provisions for my said wife are to be in lieu of her right of dower in my estate, and on condition of her making no claim for any allowance for her immediate support, other than is herein provided.

7
Eleventhly, All the rest, residue and remainder of my estate, real, personal and mixed, wherever found, and however situated, I give, bequeath and devise to my aforesaid son John A. Mudd, his heirs and assigns forever; and I do hereby appoint my said son, John A. Mudd, sole executor of this my last will and testament, hereby revoking all former wills by me made.

In witness whereof I have hereunto set my hand and seal, this fifteenth day of February, in the year of our Lord one thousand eight hundred and fifty-eight.


Signed, sealed, published and declared by the said David Mudd, as and for his last will and testament, in presence of us, who at his request
& in his presence,
& in the presence of each other,
have subscribed our names
as witnesses thereto.

Jonathan Palmer
John J. Leavitt
Joseph Dorr

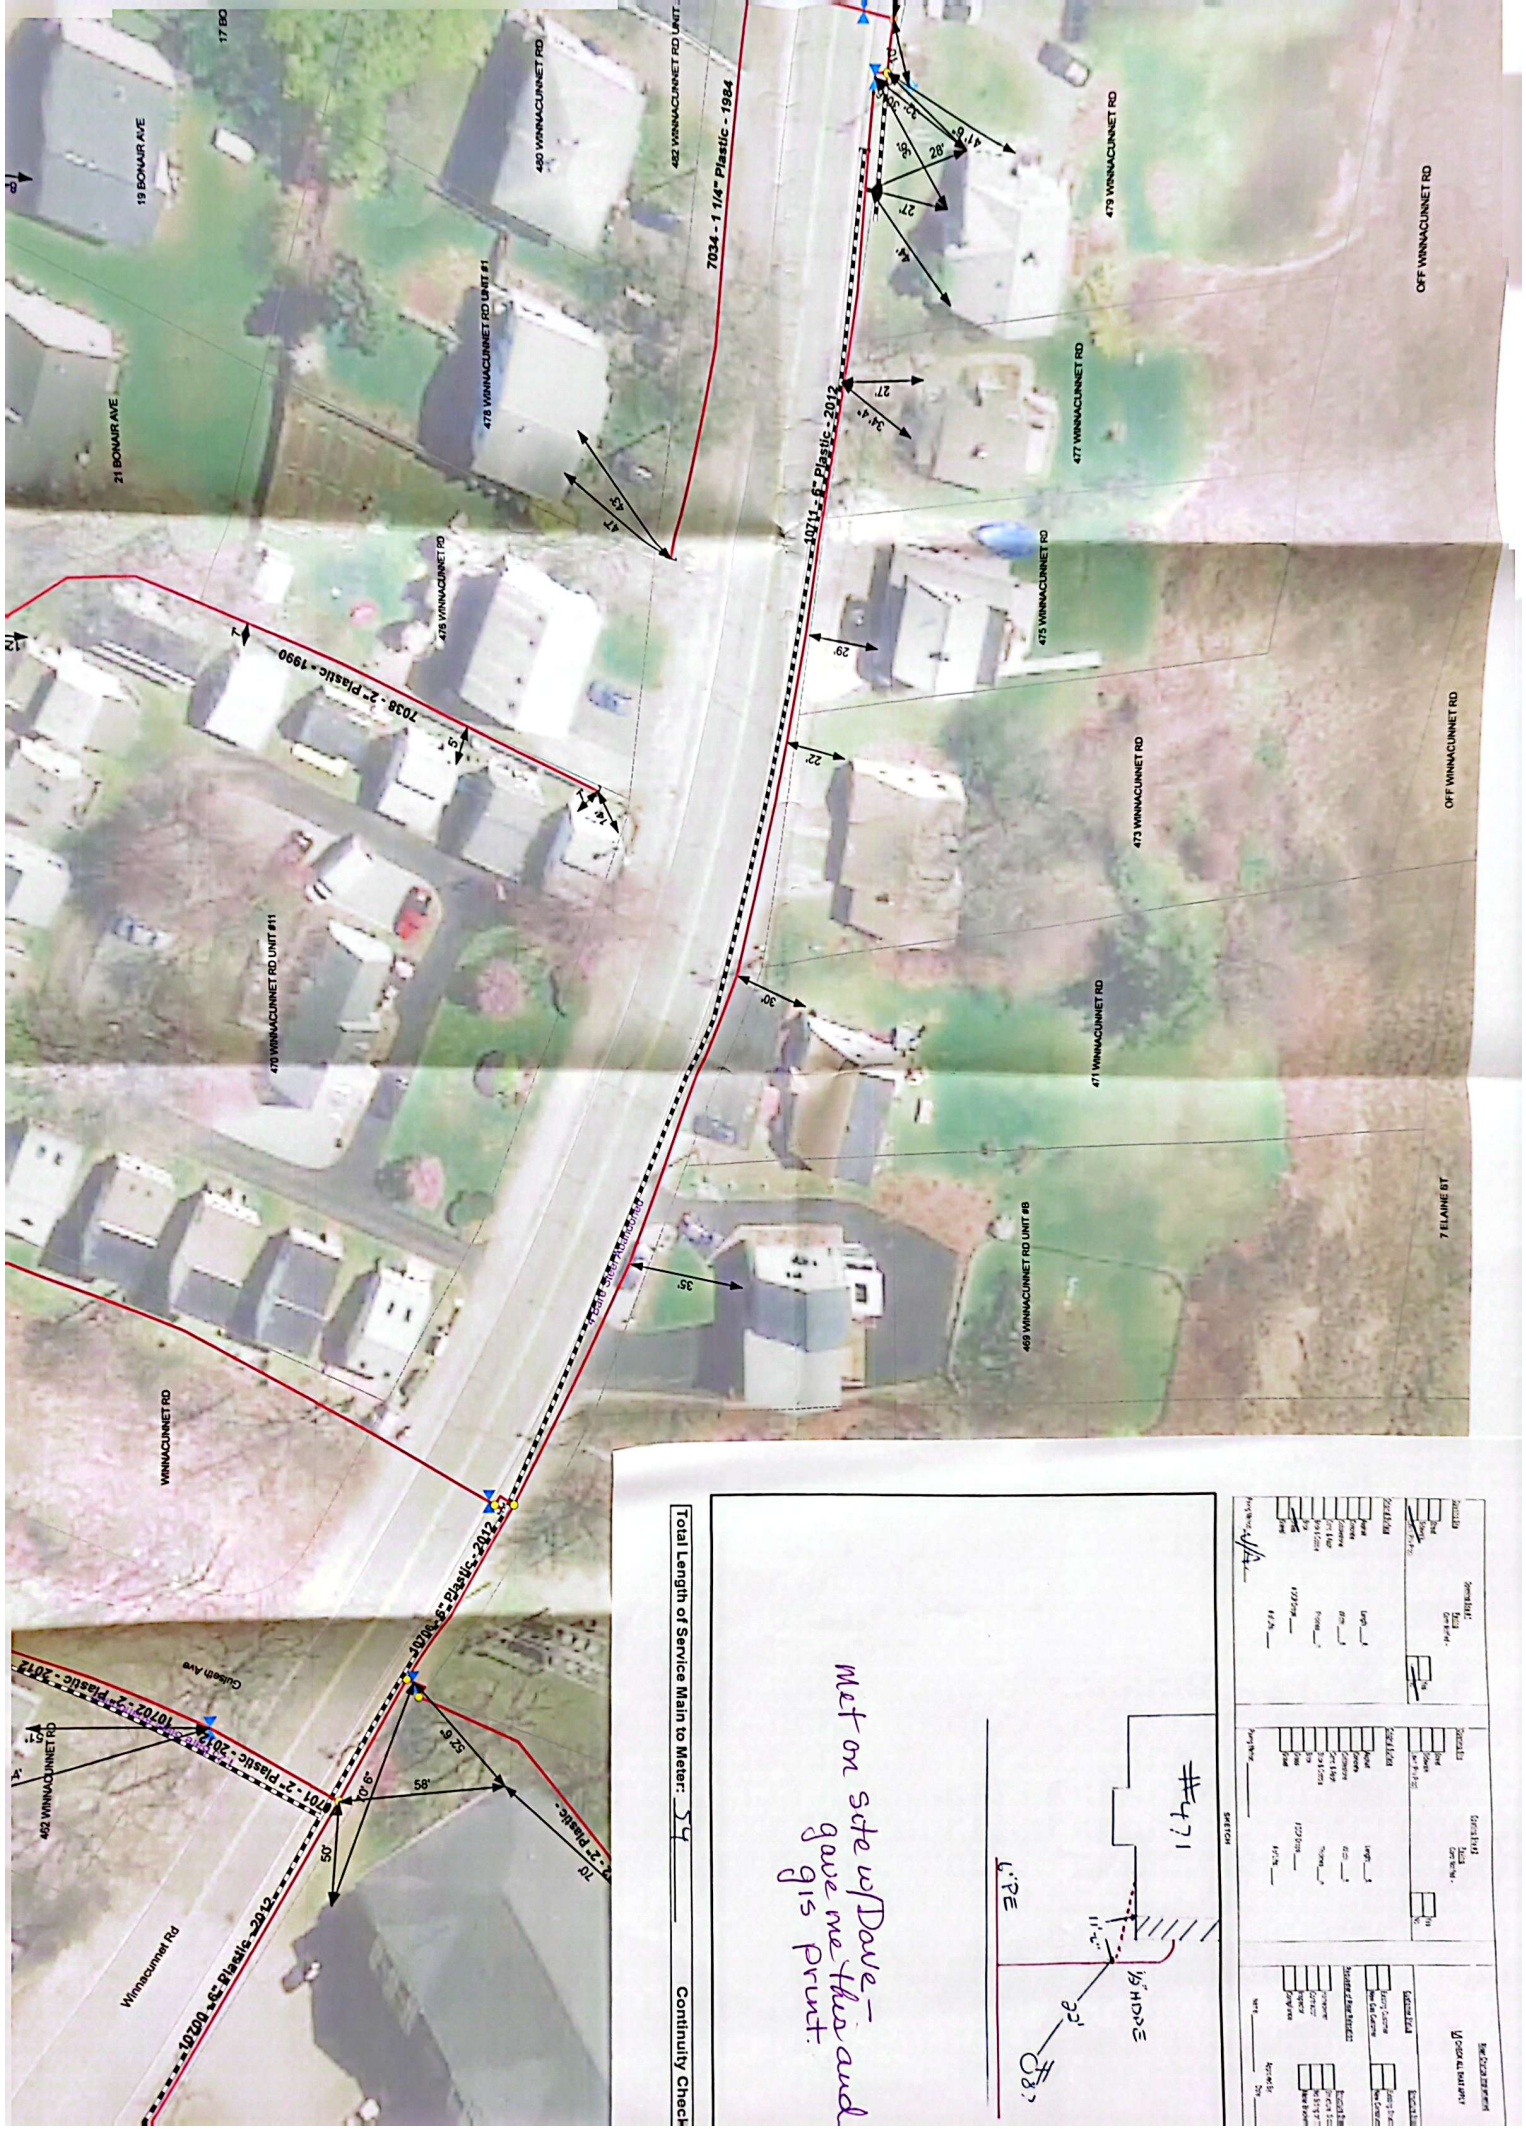

Total Length of Service Main to Meter: 54 Continuity Check

met on site w/ Dave - gave me this and gas print.

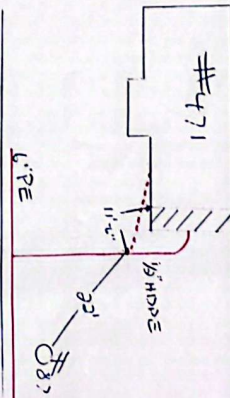

SHEET 1		SHEET 2		SHEET 3	
DATE	10/1/12	DATE	10/1/12	DATE	10/1/12
BY	JD	BY	JD	BY	JD
CHECKED		CHECKED		CHECKED	
APPROVED		APPROVED		APPROVED	
PROJECT	10/1/12	PROJECT	10/1/12	PROJECT	10/1/12
DESCRIPTION		DESCRIPTION		DESCRIPTION	
SCALE	1" = 10'	SCALE	1" = 10'	SCALE	1" = 10'

7/19/17

Bobby Walker @ BWKS

Winnacumnet Rd Plan 2B

Sheet 3

INCWDE[#] 441 to [#] 483


They leave old mains

met Dave at site

7/19/17

812-5565

no joy !!
oo

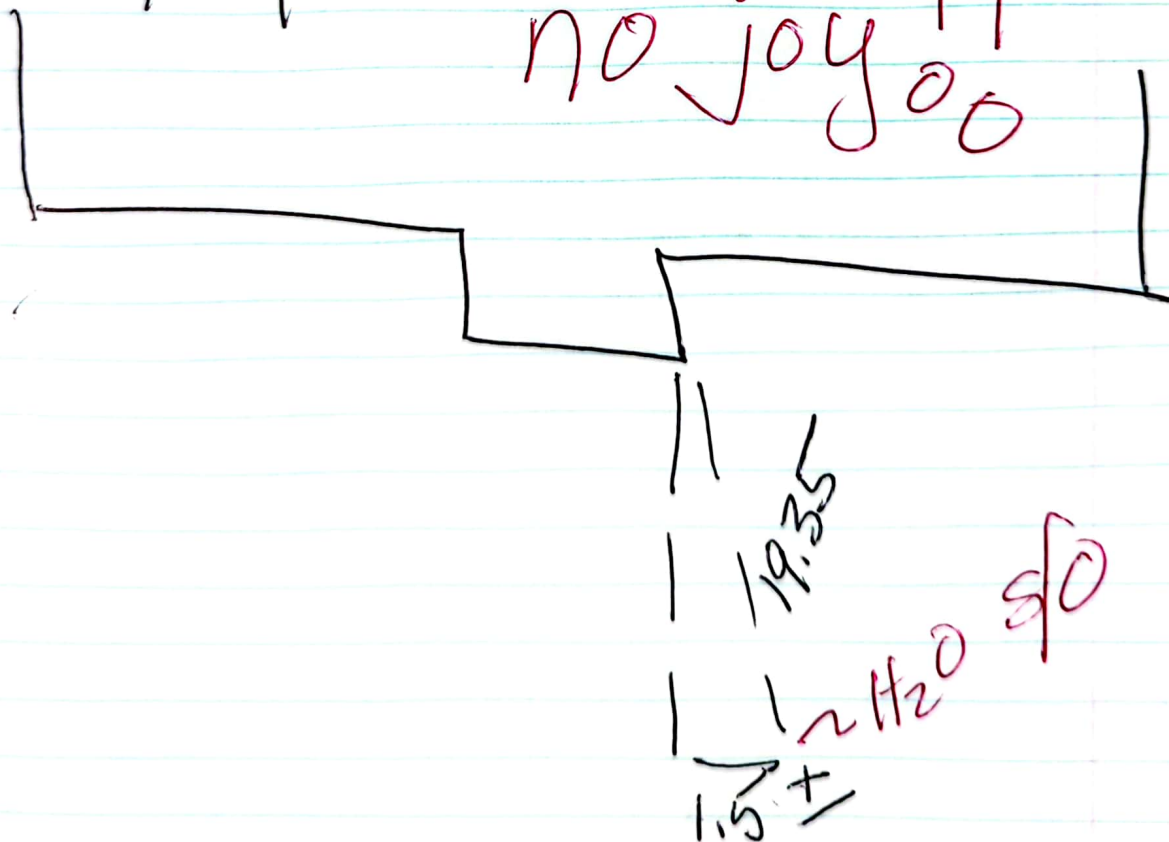

USGA SENIOR AMATEUR

September 13-18, 2014

Big Canyon Country Club • Newport Beach, California



A BUNCH
OF STUFF
NOT
SCANNED
BUT
IMPORTANT
JVA, ERNIE
ETC

www.usga.org



